





# INDICE FASCICOLO CANTIERE D

## SEZIONE n° V001 - Pr. 0+000.000

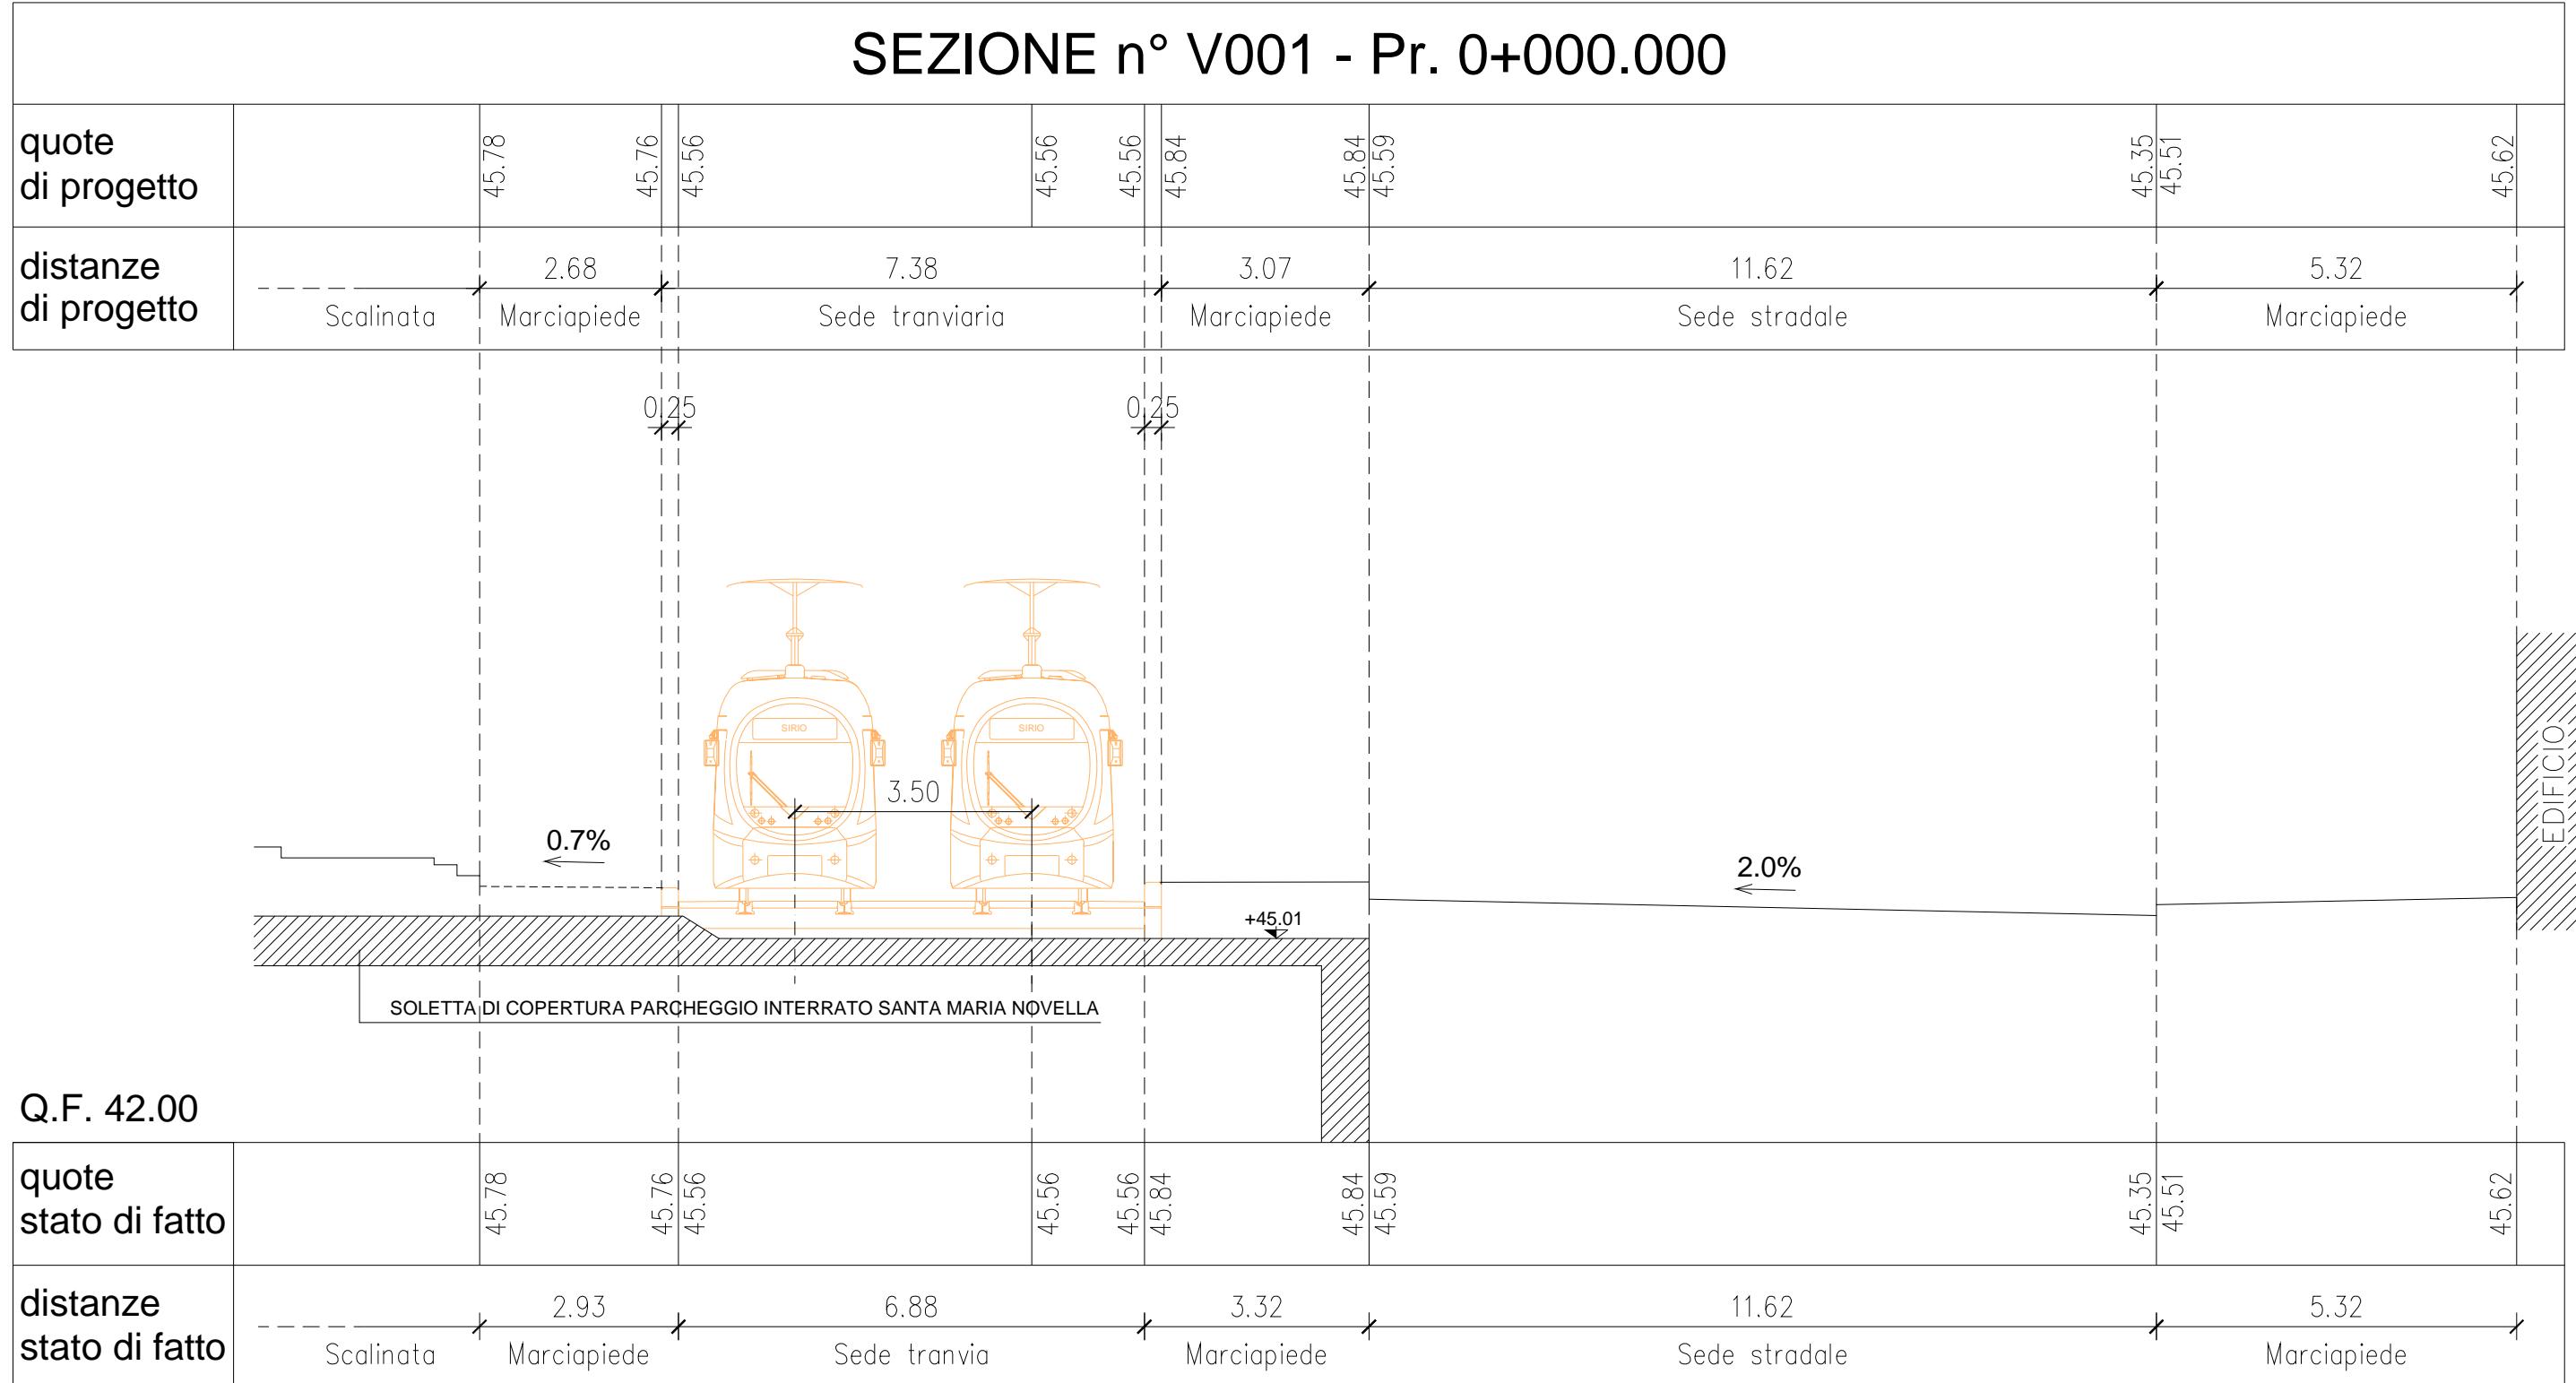

SEZIONE n° V002 - Pr. 0+040.400

## SEZIONE n° V002 - Pr. 0+040.400

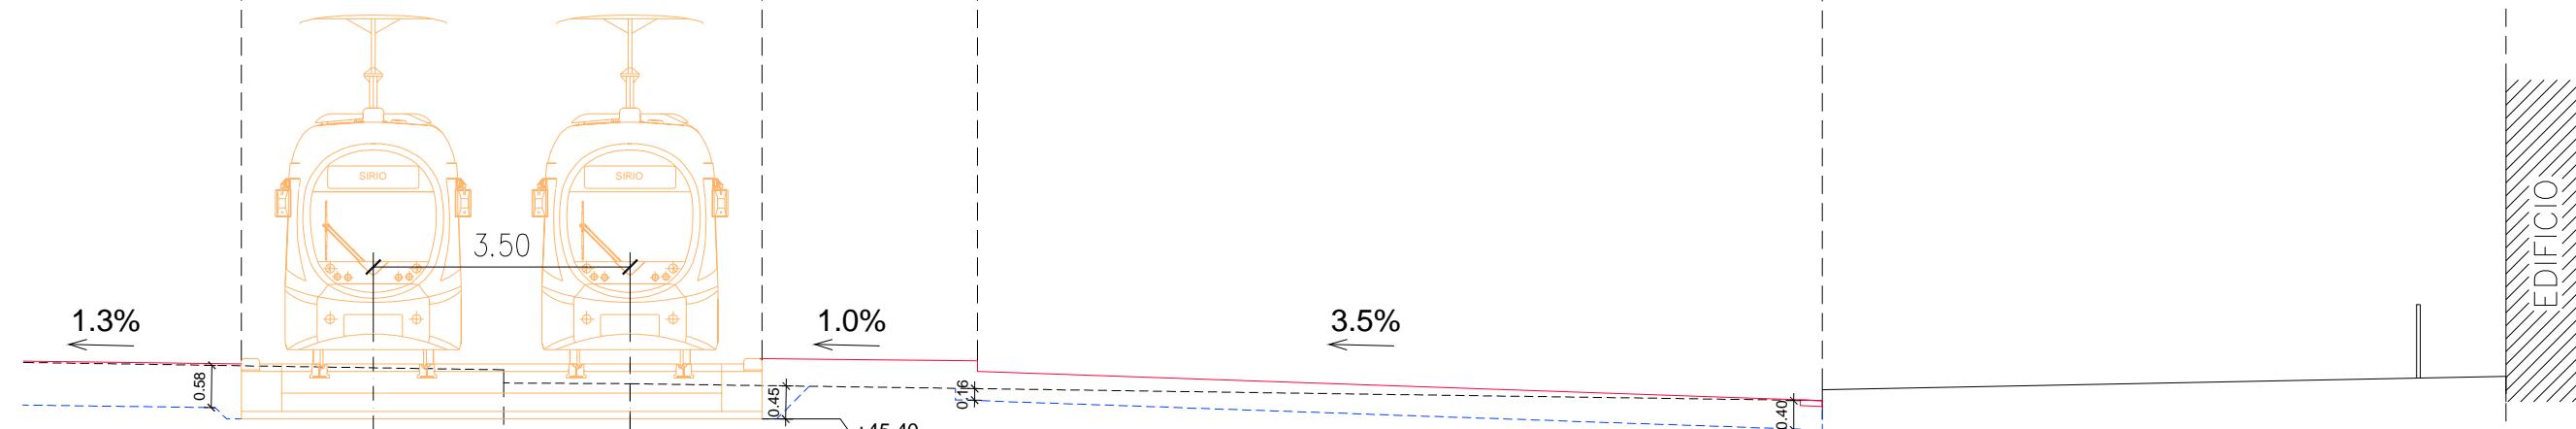


Q.F. 42.00

quote stato di fatto		46.07 45.89	45.88		45.65 45.80		45.98		
distanze stato di fatto	--	Rotonda spart.	x	17.98	Sede stradale	x	9.32	Marciapiede	x

## SEZIONE n° FER.1 - Pr. 0+112.600


quote di progetto	46.03	46.13 46.44	46.41 46.11	46.11 46.41	46.44 46.14	45.90 45.89	45.93
distanze di progetto	Piazza dell'Unità d'Italia	7.84	3.00	6.16	3.00	8.10	3.37
	Sede stradale	Banchina	Sede tranviaria	Banchina	Sede stradale	Area pedonale	

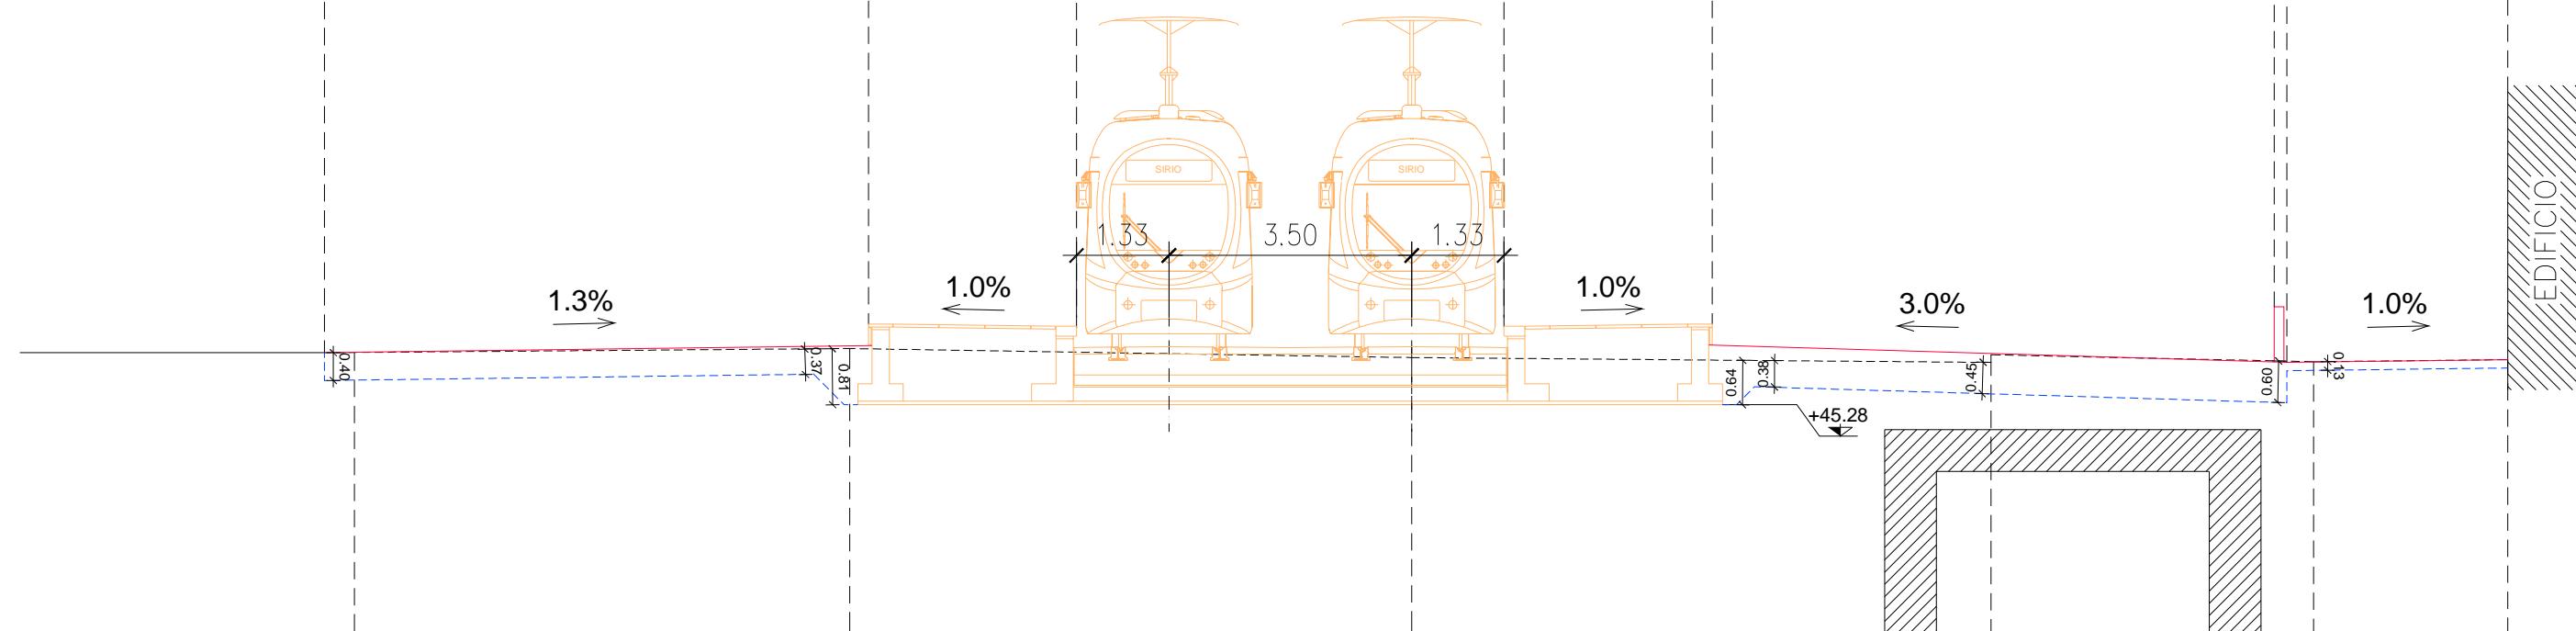


Q.F. 42.00

quote stato di fatto	46.03	46.09	45.96	45.89	46.00	45.90	45.93
distanze stato di fatto	Piazza dell'Unità d'Italia	23.59	Sede stradale	7.45	Marcipiede		


## SEZIONE n° V003 - Pr. 0+045.000

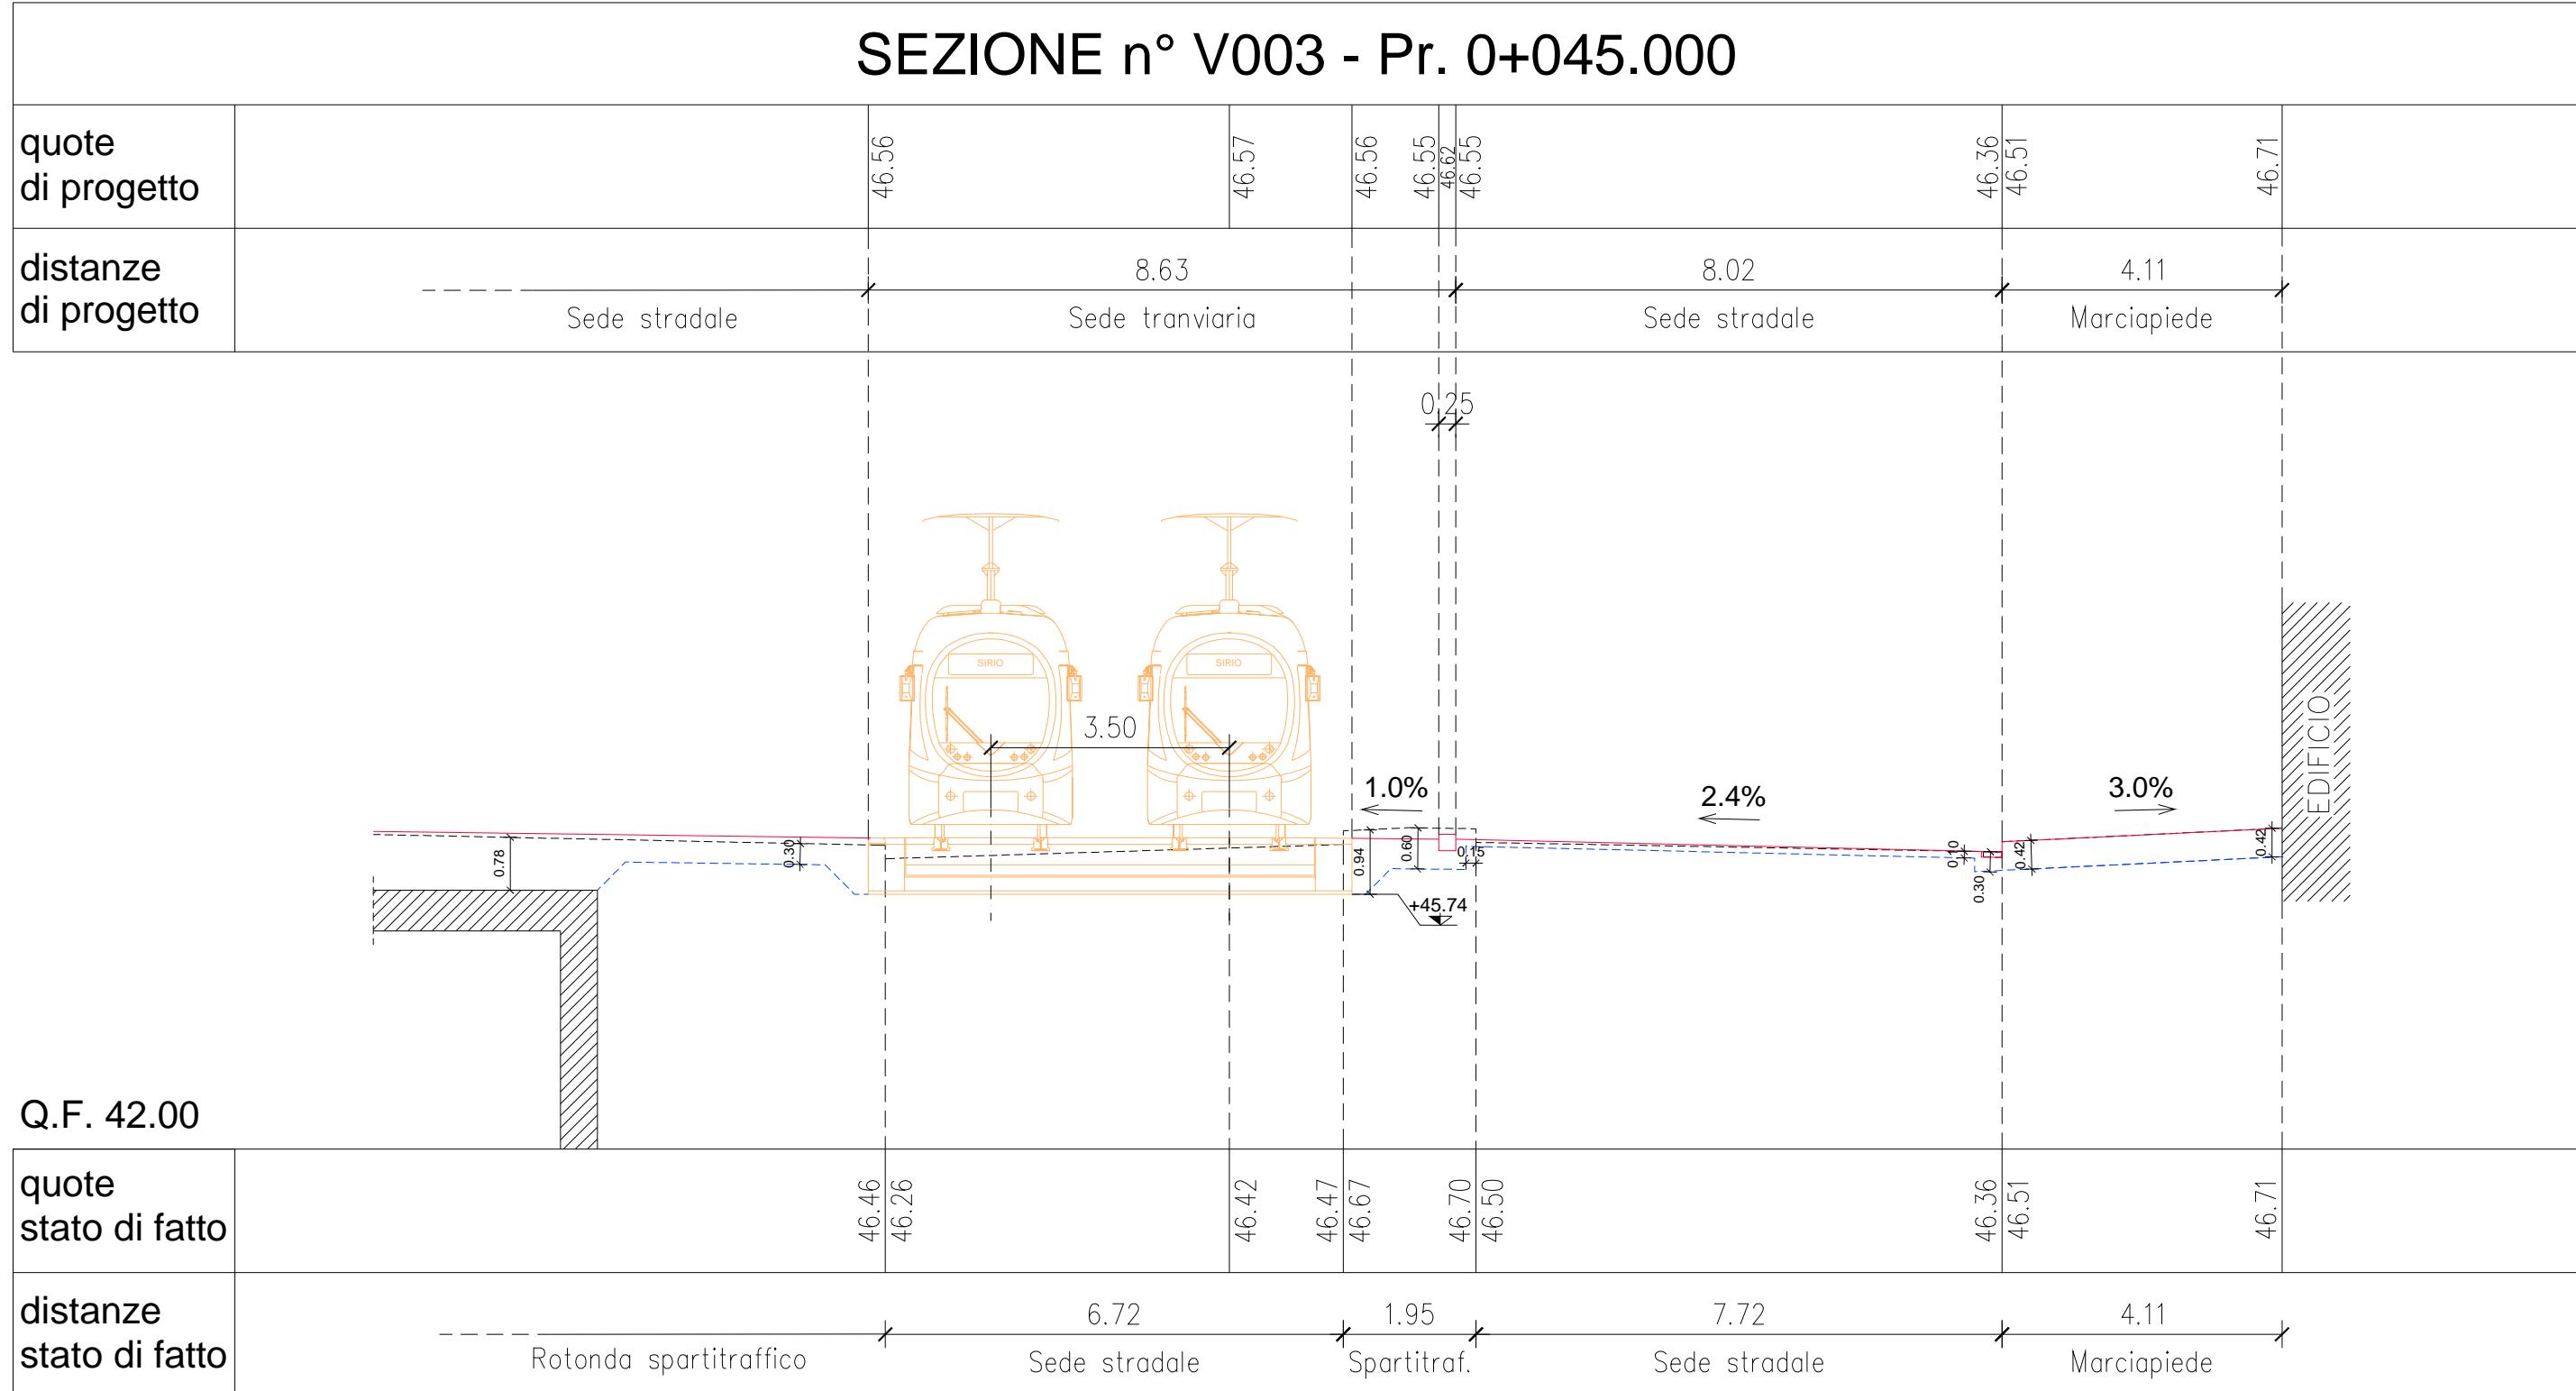


## SEZIONE n° V004 - Pr. 0+073.868

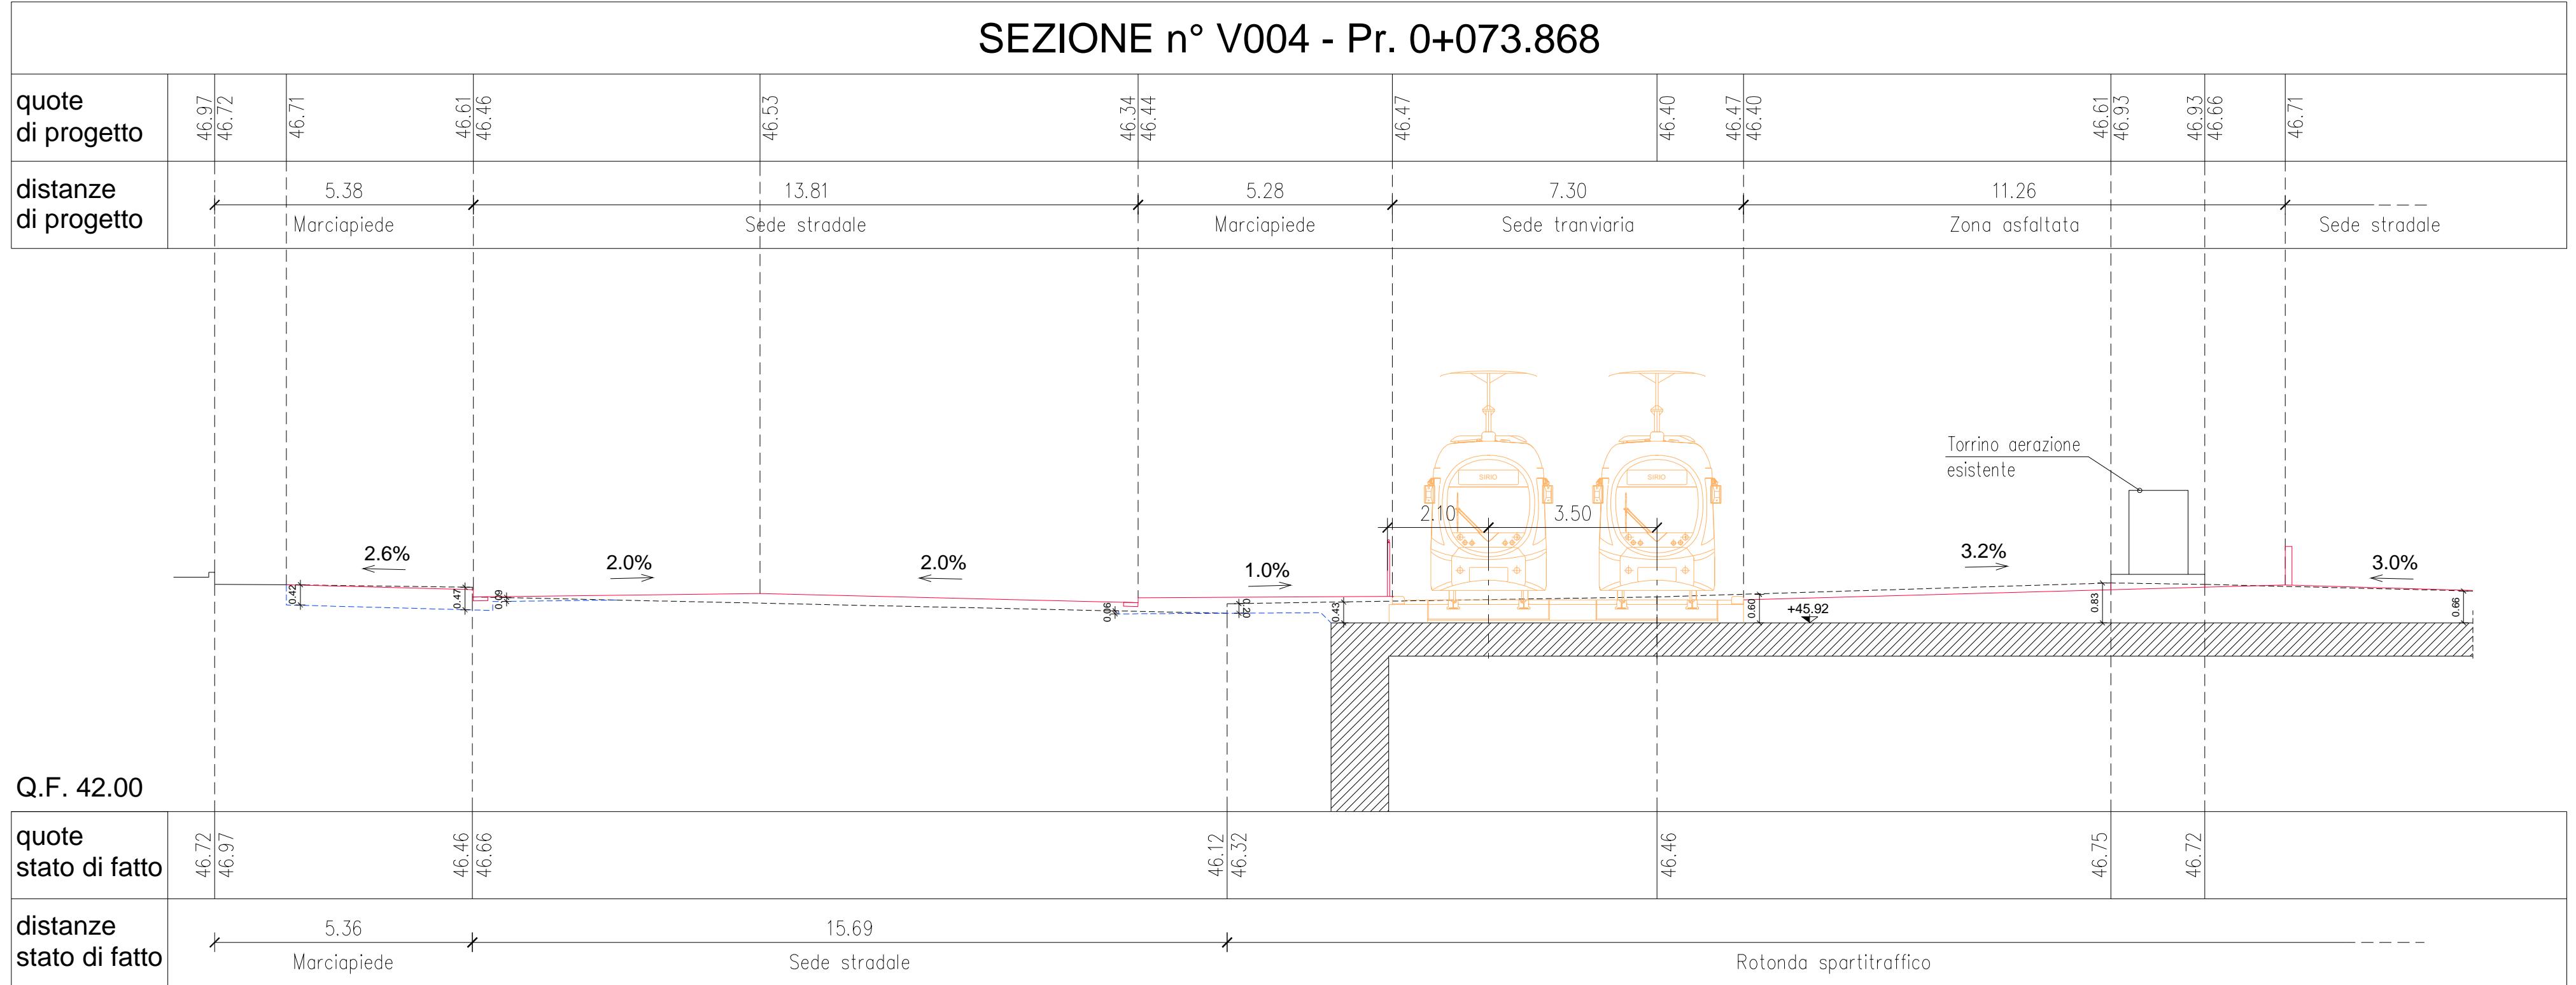


## SEZIONE n° V005 - Pr. 0+128.300

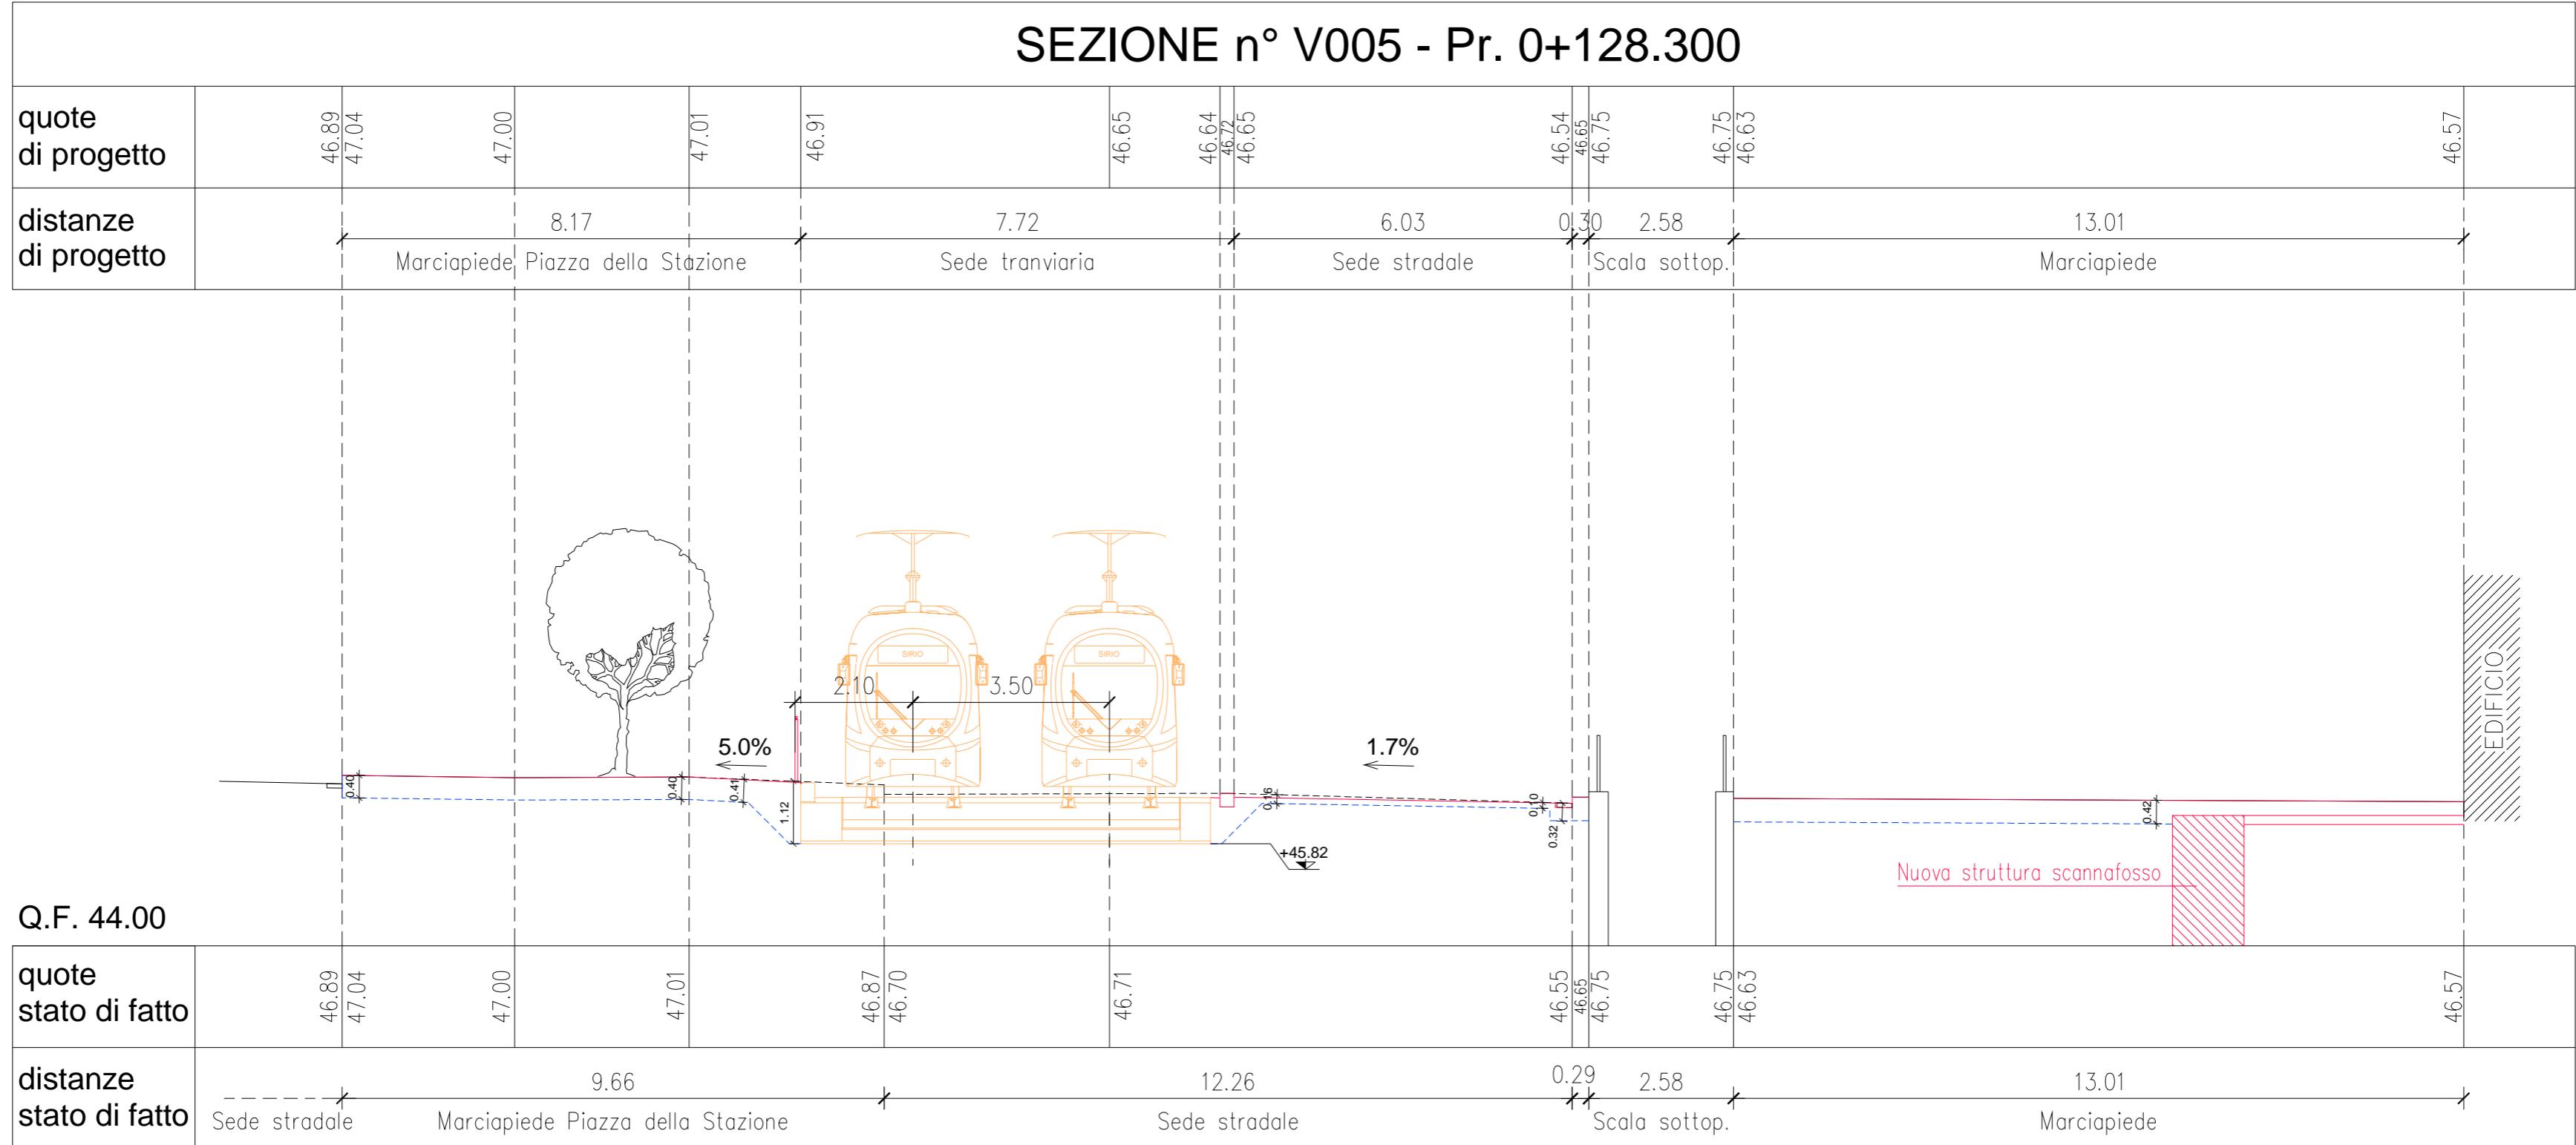


## SEZIONE n° FER.2 - Pr. 0+186.000

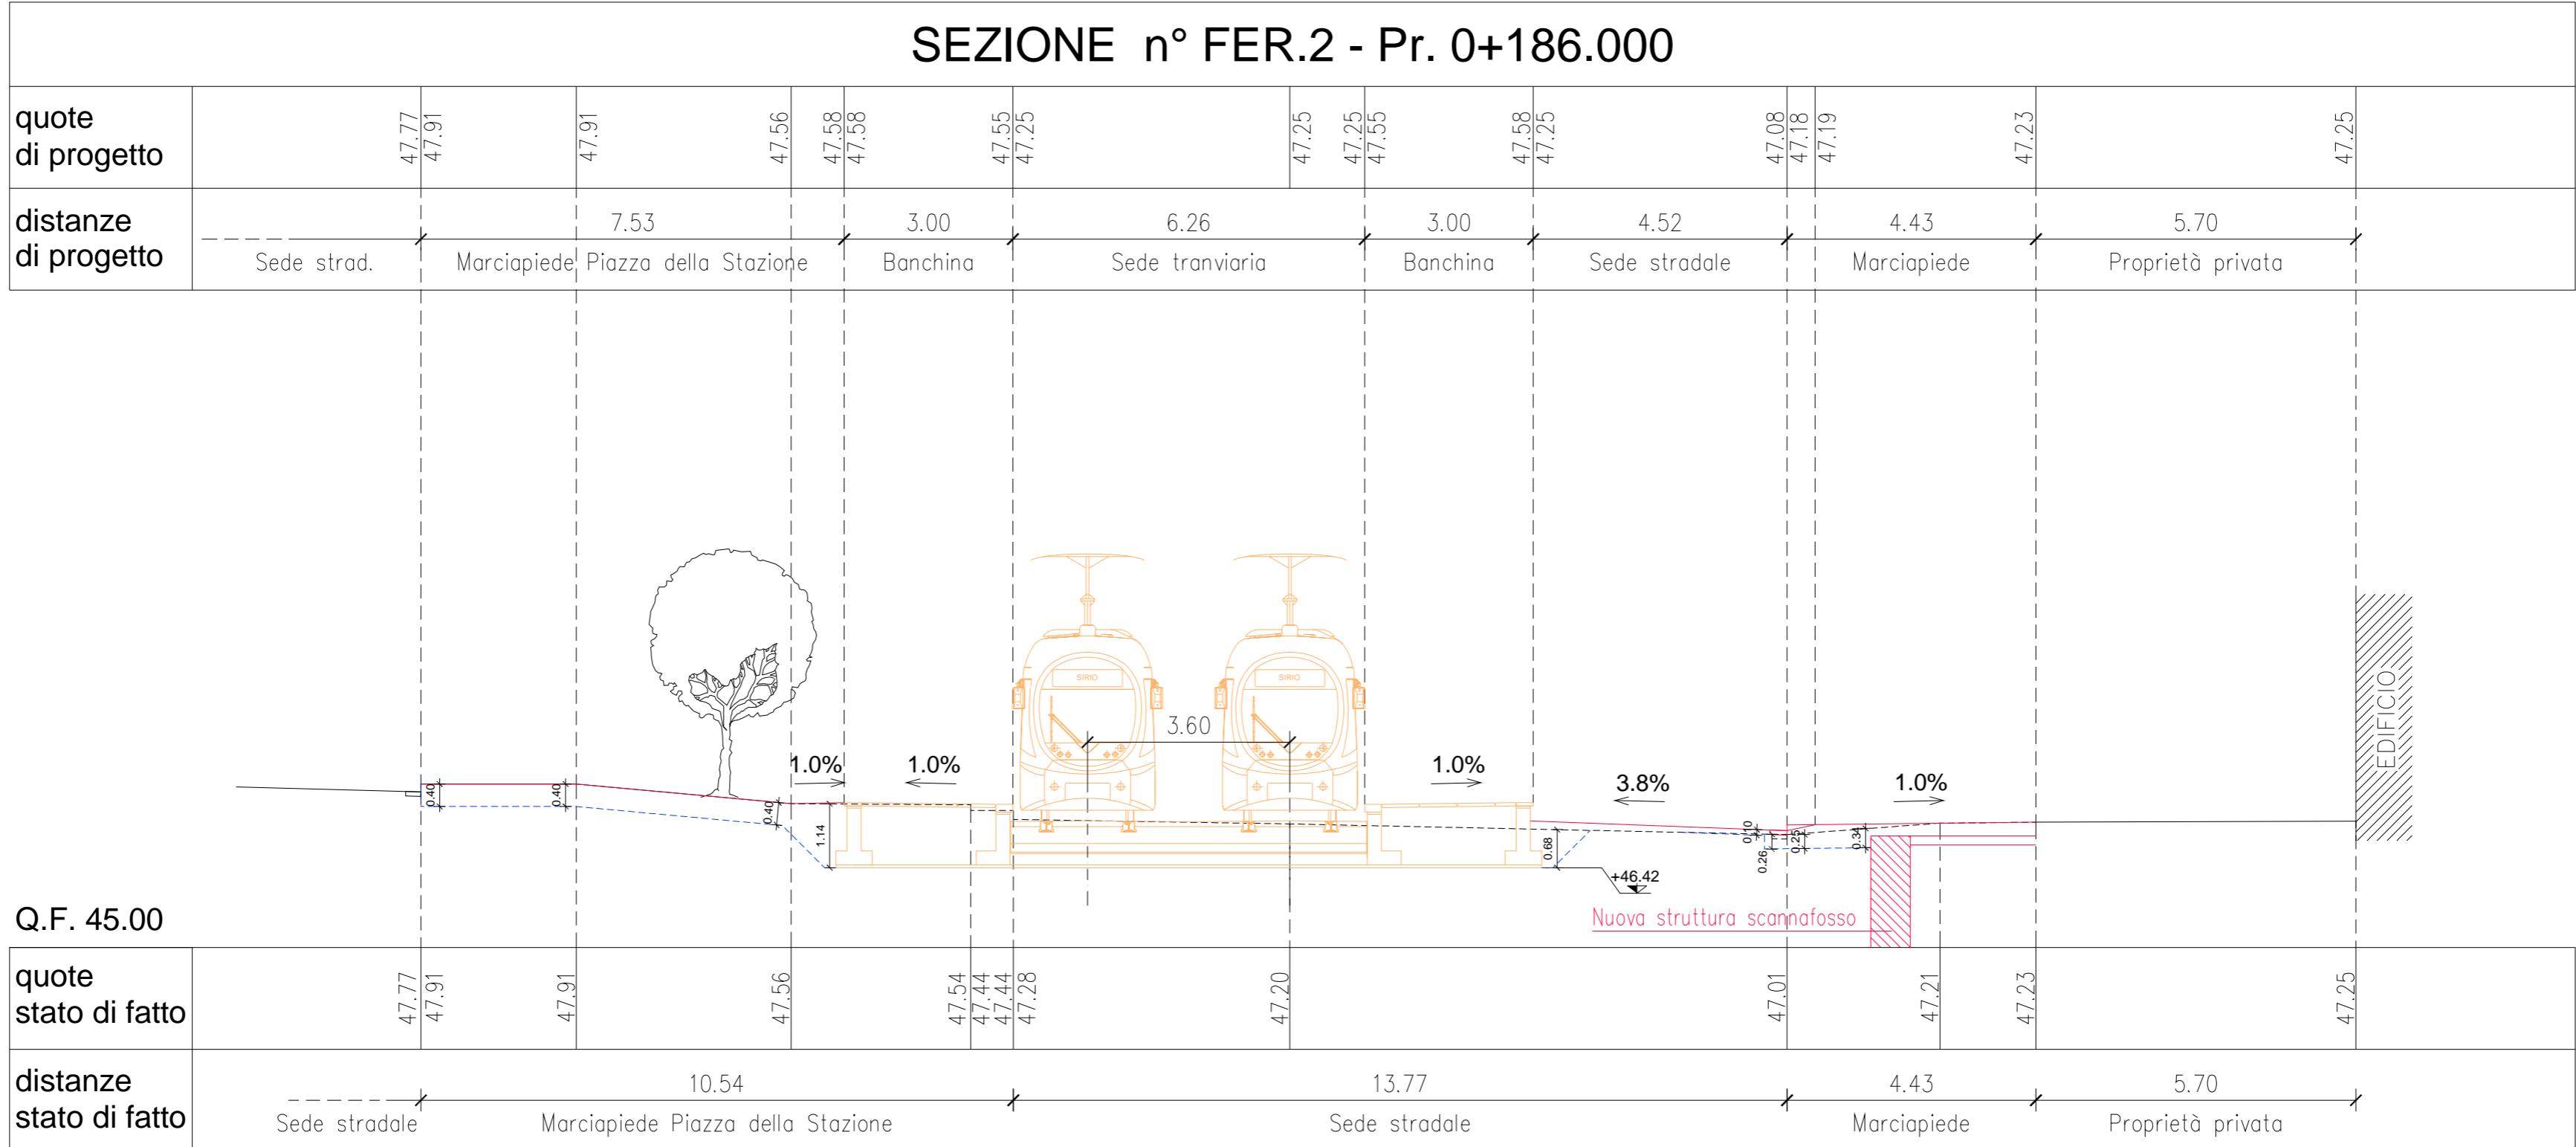


## SEZIONE n° V006 - Pr. 0+236.000

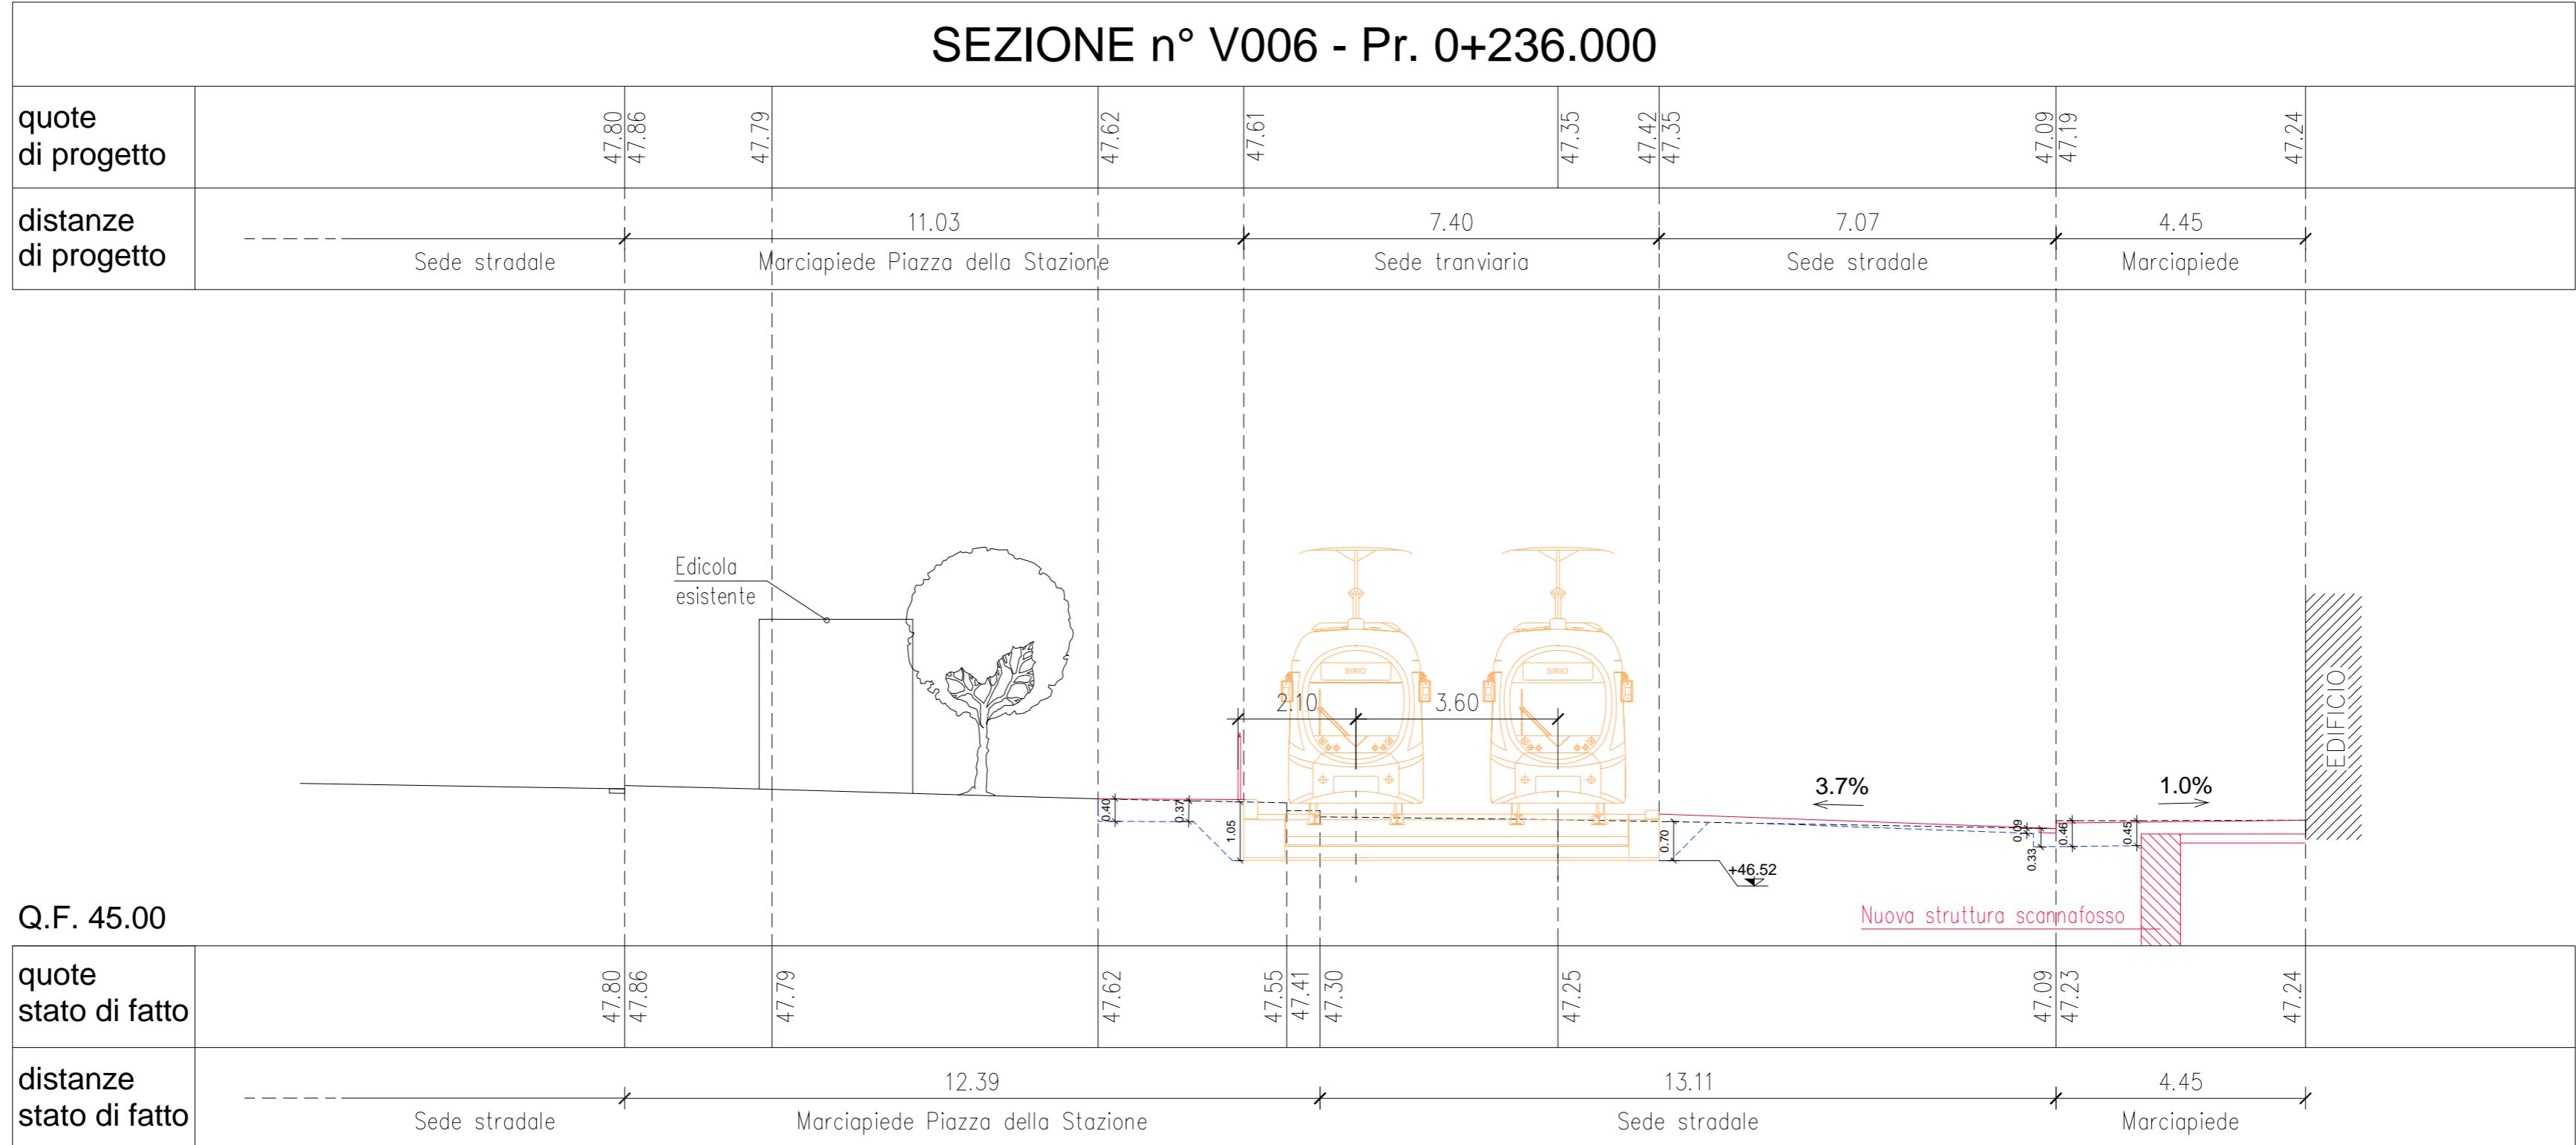

## SEZIONE n° V007 - Pr. 0+286.000

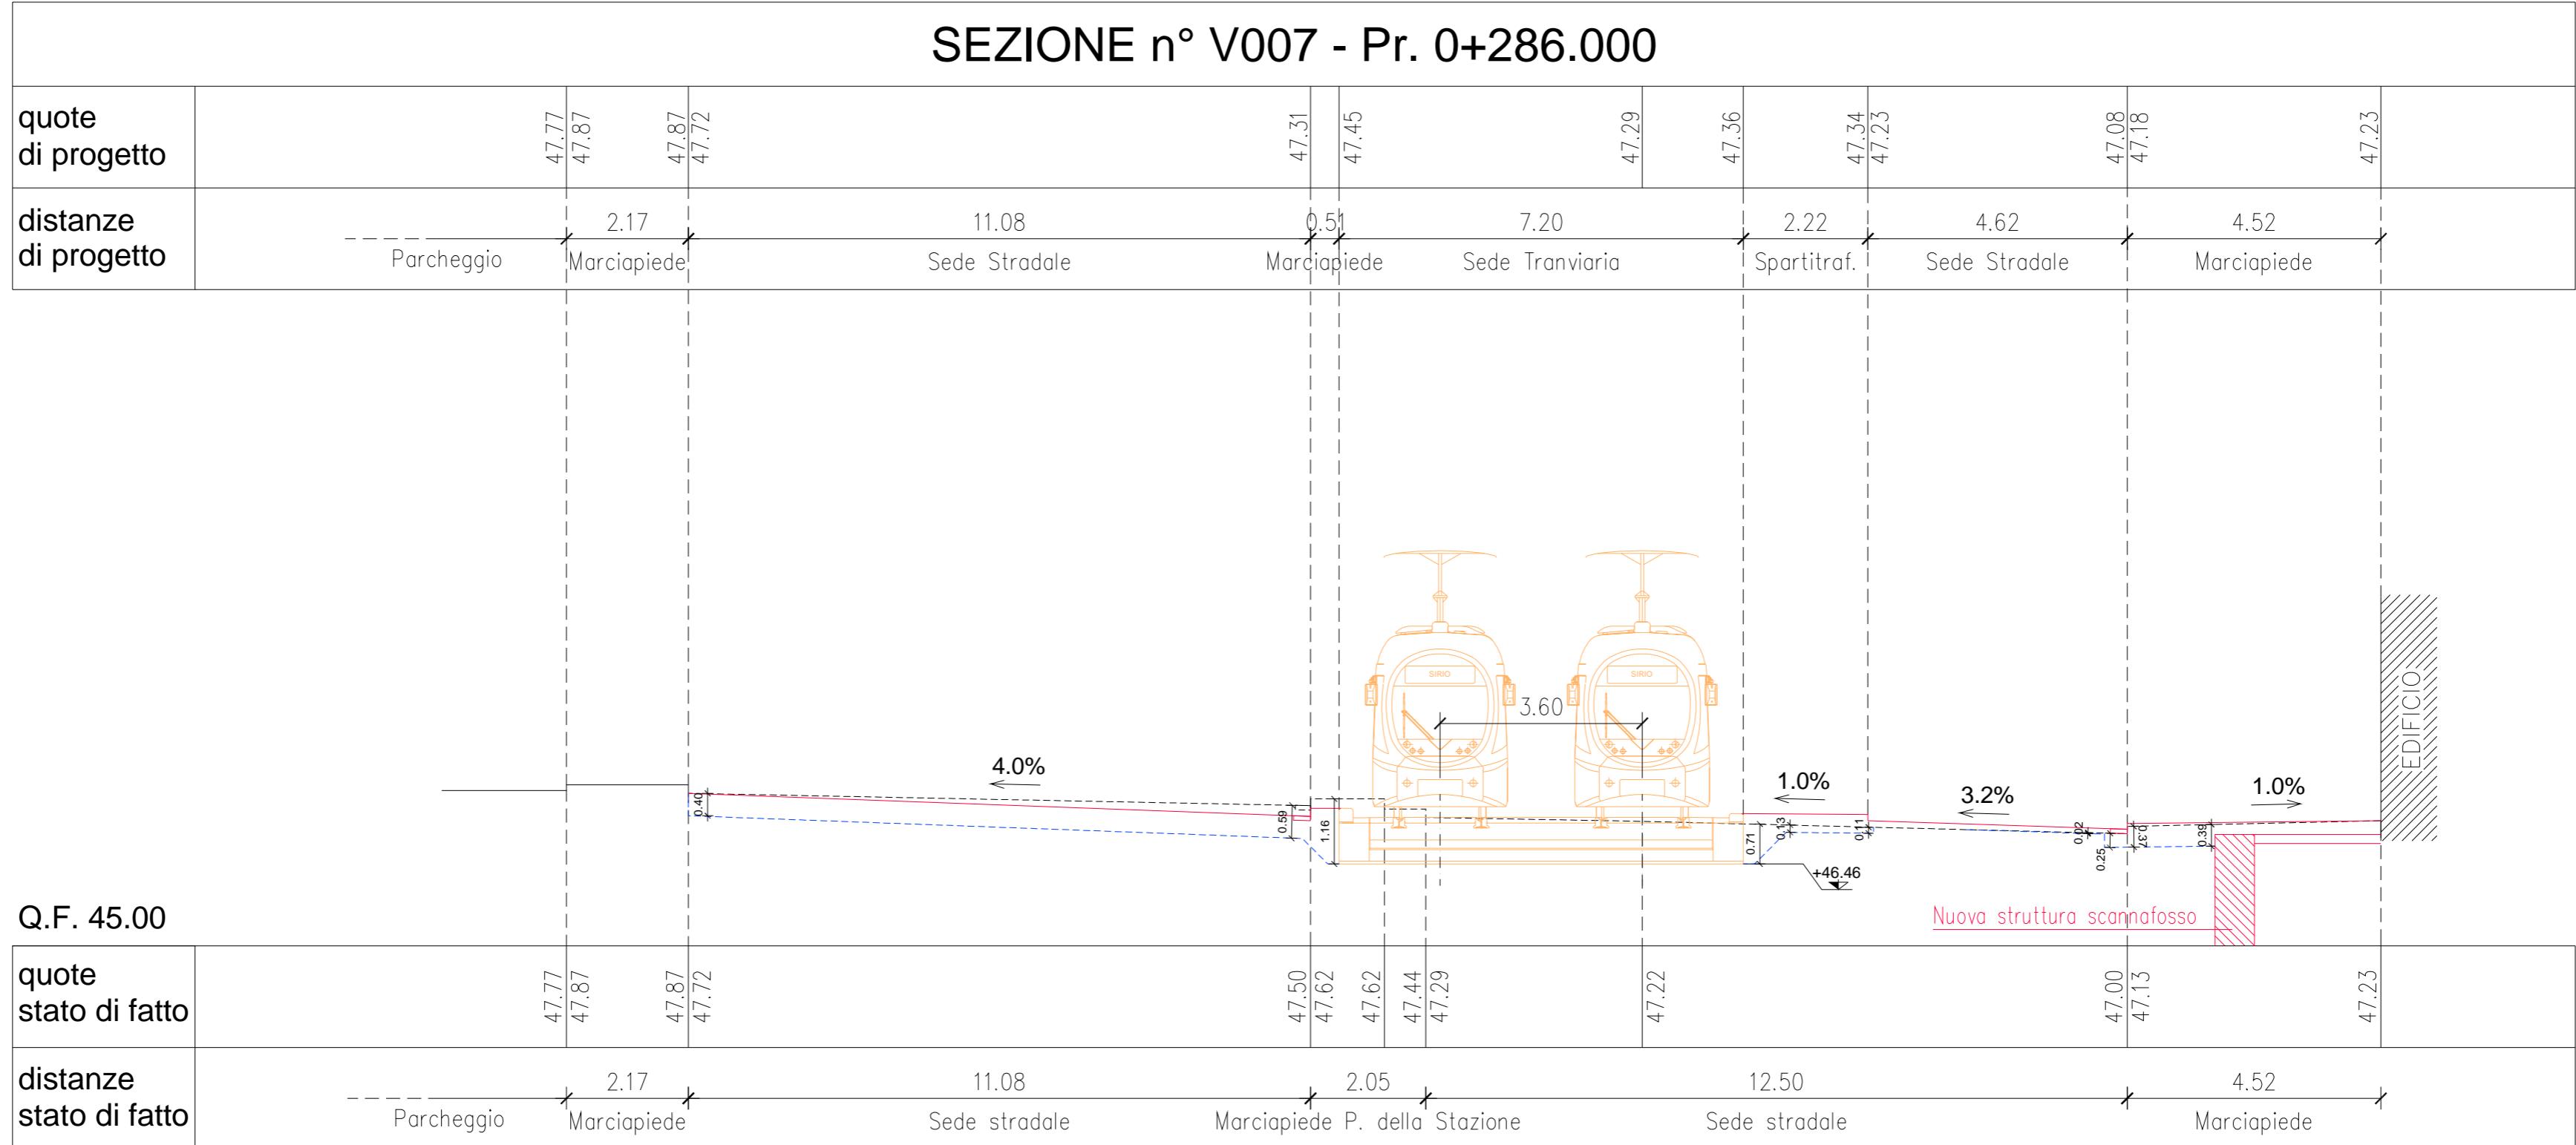


## SEZIONE n° V008 - Pr. 0+337.000

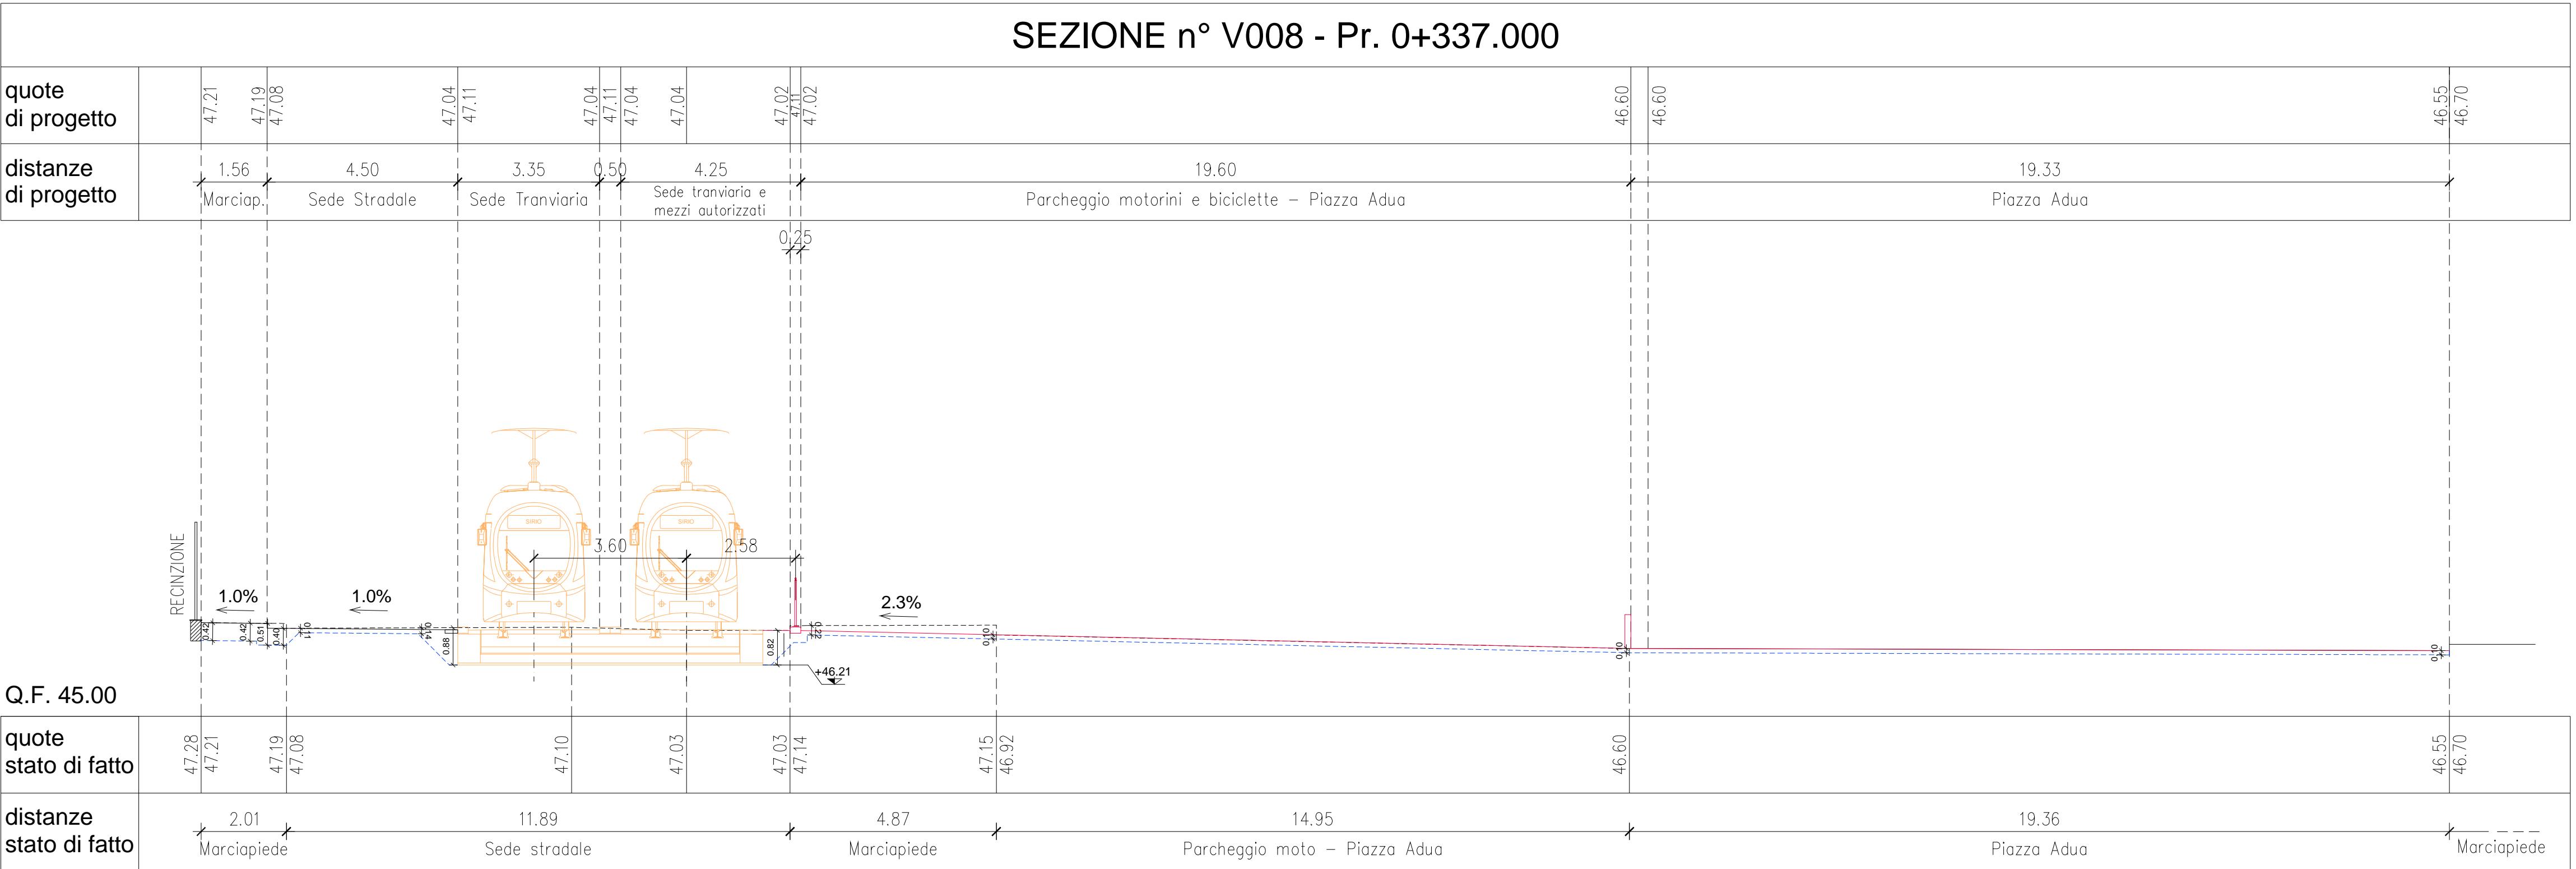


## SEZIONE n° V009 - Pr. 0+387.000

quote di progetto		46.23	46.21	46.13	46.29	46.39	46.32	46.39	46.32	46.30	46.45	46.50	
distanze di progetto		1.51	4.50	3.35	0.50	4.00	5.62						
		Marciap.	Sede Stradale	Sede Tranviaria		Sede tranviaria e mezzi autorizzati							

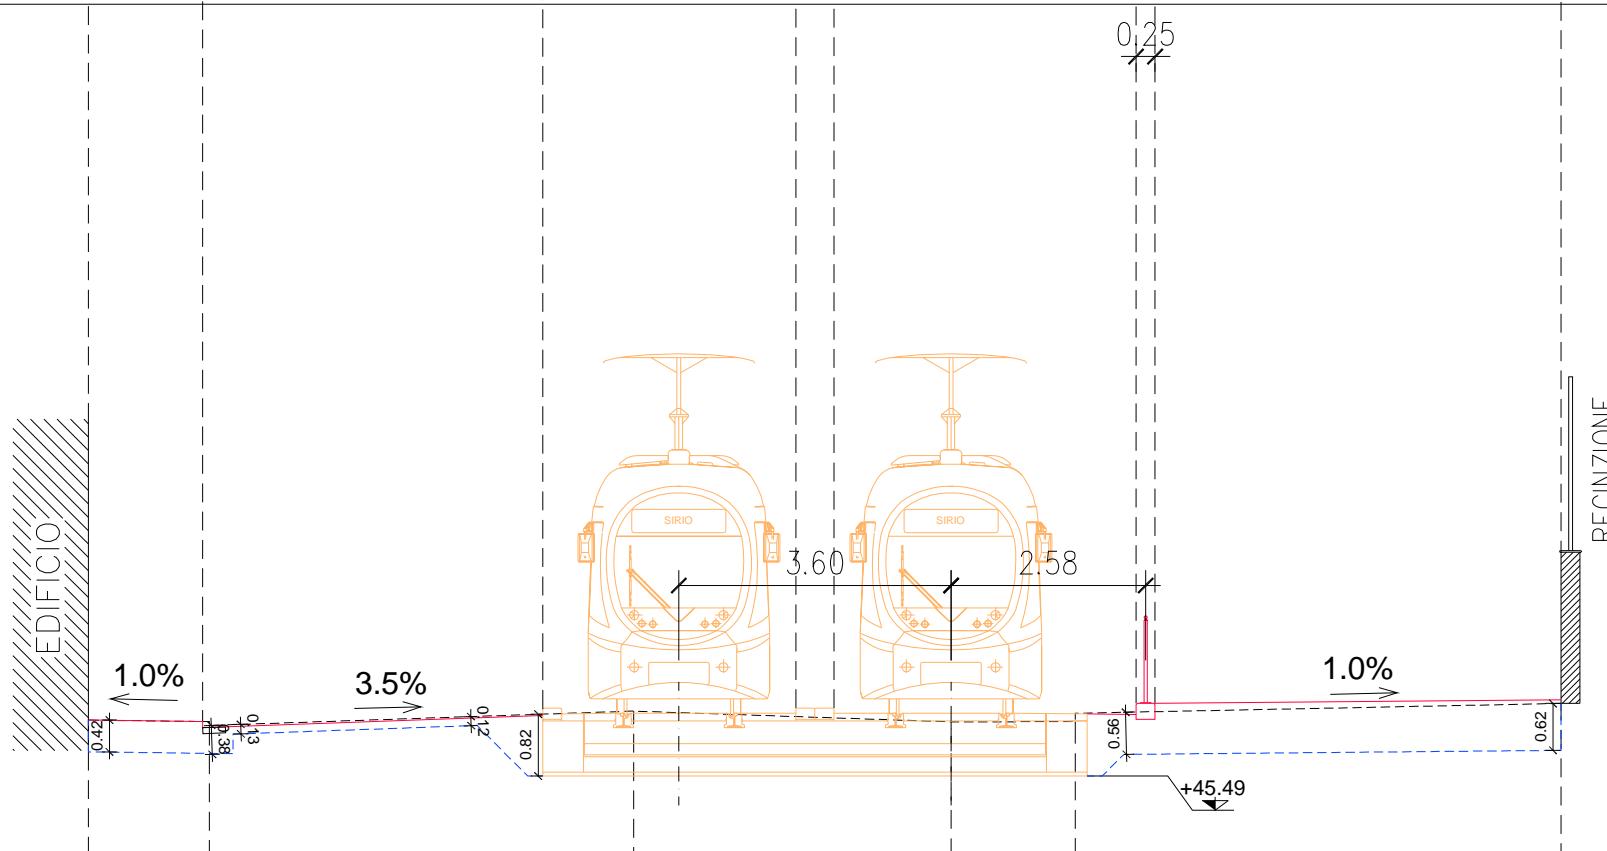


quote stato di fatto		46.23	46.21	46.16	46.25	46.21	46.32	46.45	
distanze stato di fatto		1.60		11.46		6.43			
		Marciap.		Sede stradale		Marciapiede			

## SEZIONE n° V010 - Pr. 0+437.000

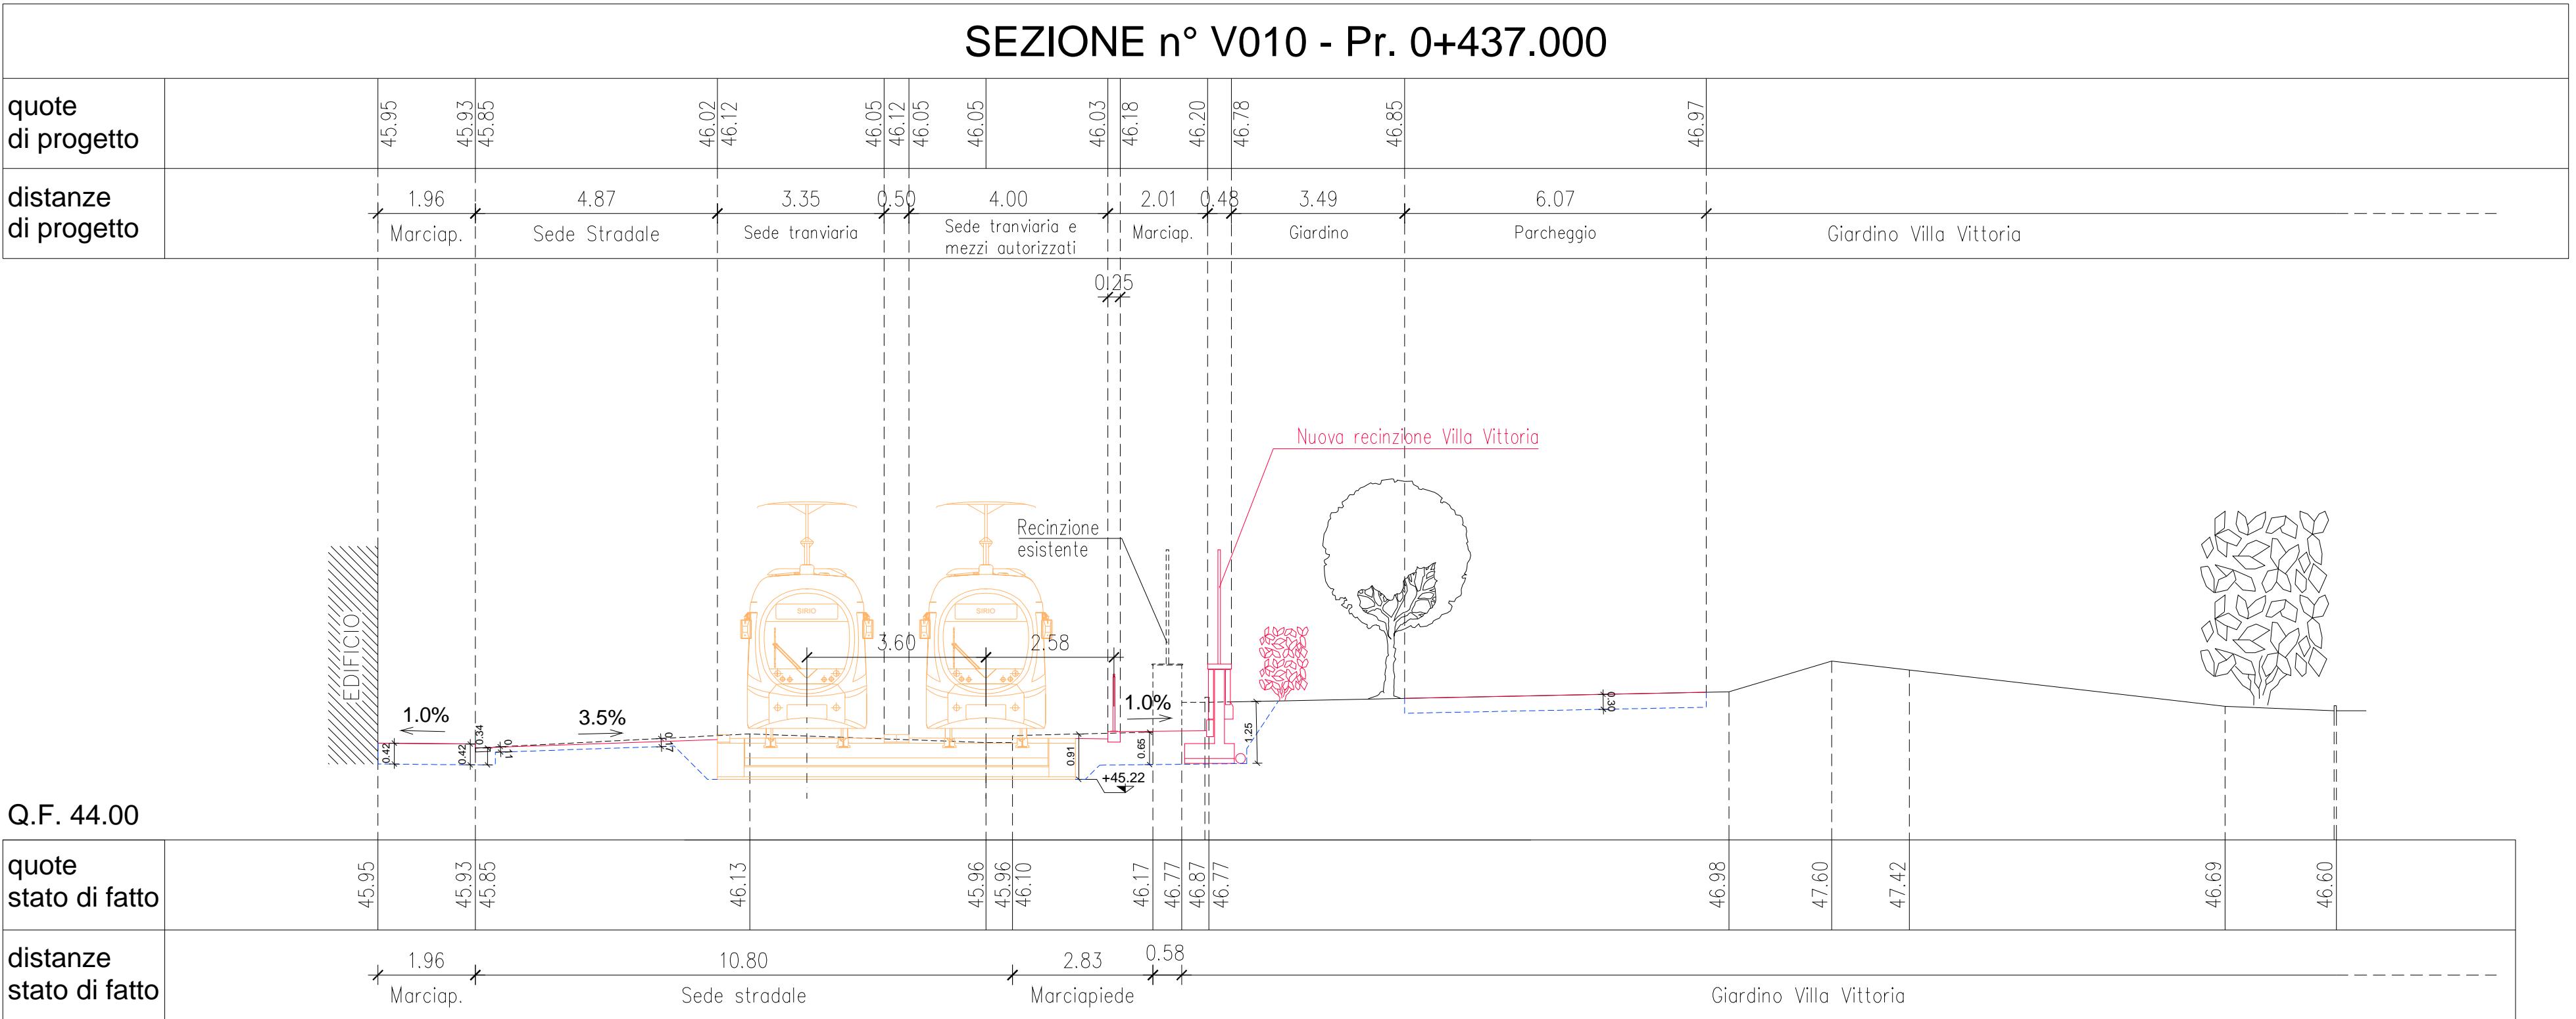

## SEZIONE n° V011 - Pr. 0+487.000


quote di progetto		45.99	45.97	45.97	46.04	45.97	46.04	45.97	45.97	45.95	46.10	46.12	46.49	
distanze di progetto		1.83	4.50	3.35	0.50	4.00	Sede tranvieria e mezzi autorizzati	1.96	0.48	4.09		13.52	Parcheggio	
		Marciap.	Sede Stradale	Sede tranvieria				Marciap.		Giardino				

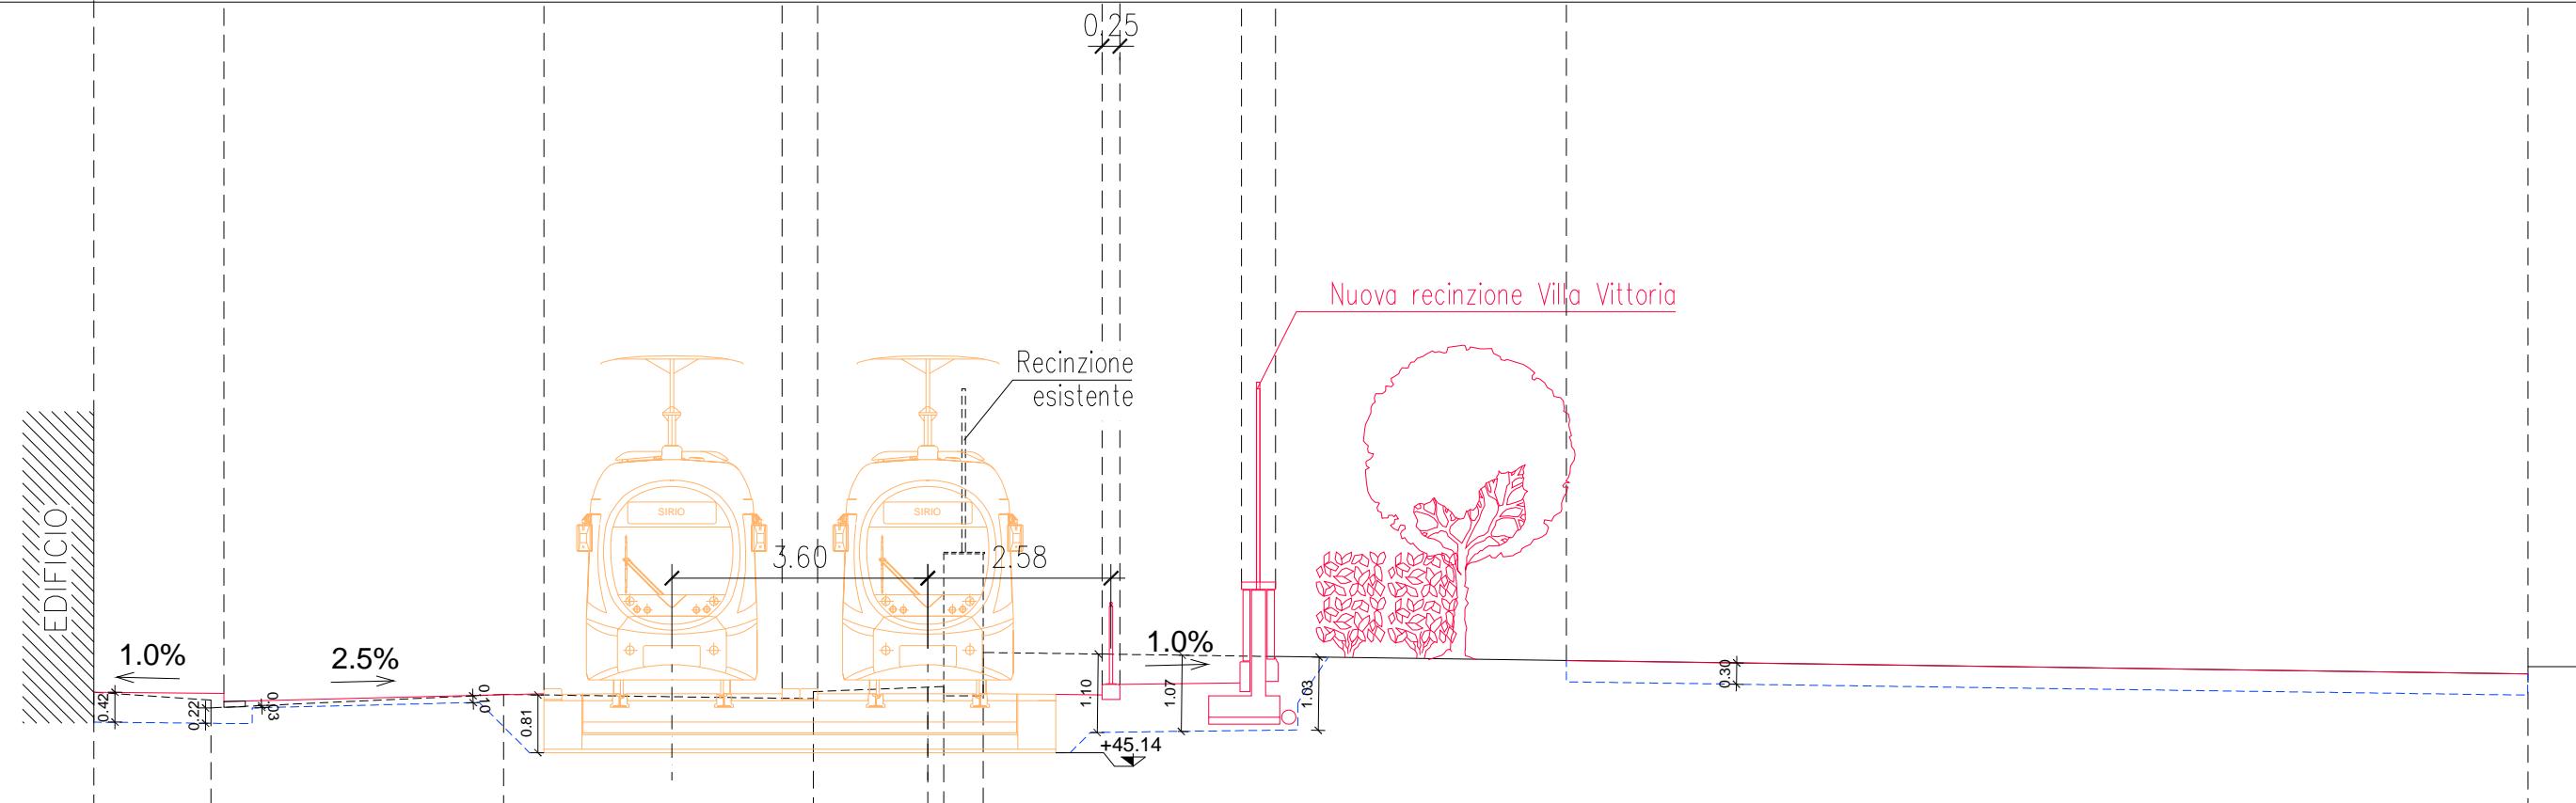

Q.F. 44.00


quote stato di fatto		45.99	45.88	45.77	45.96	45.90	46.00	46.06	46.07	46.55			46.25	46.35
distanze stato di fatto		1.65	8.47	1.83	0.56						Giardino Villa Vittoria			
		Marciap.	Sede stradale	Marciap.										

## SEZIONE n° V012 - Pr. 0+537.000

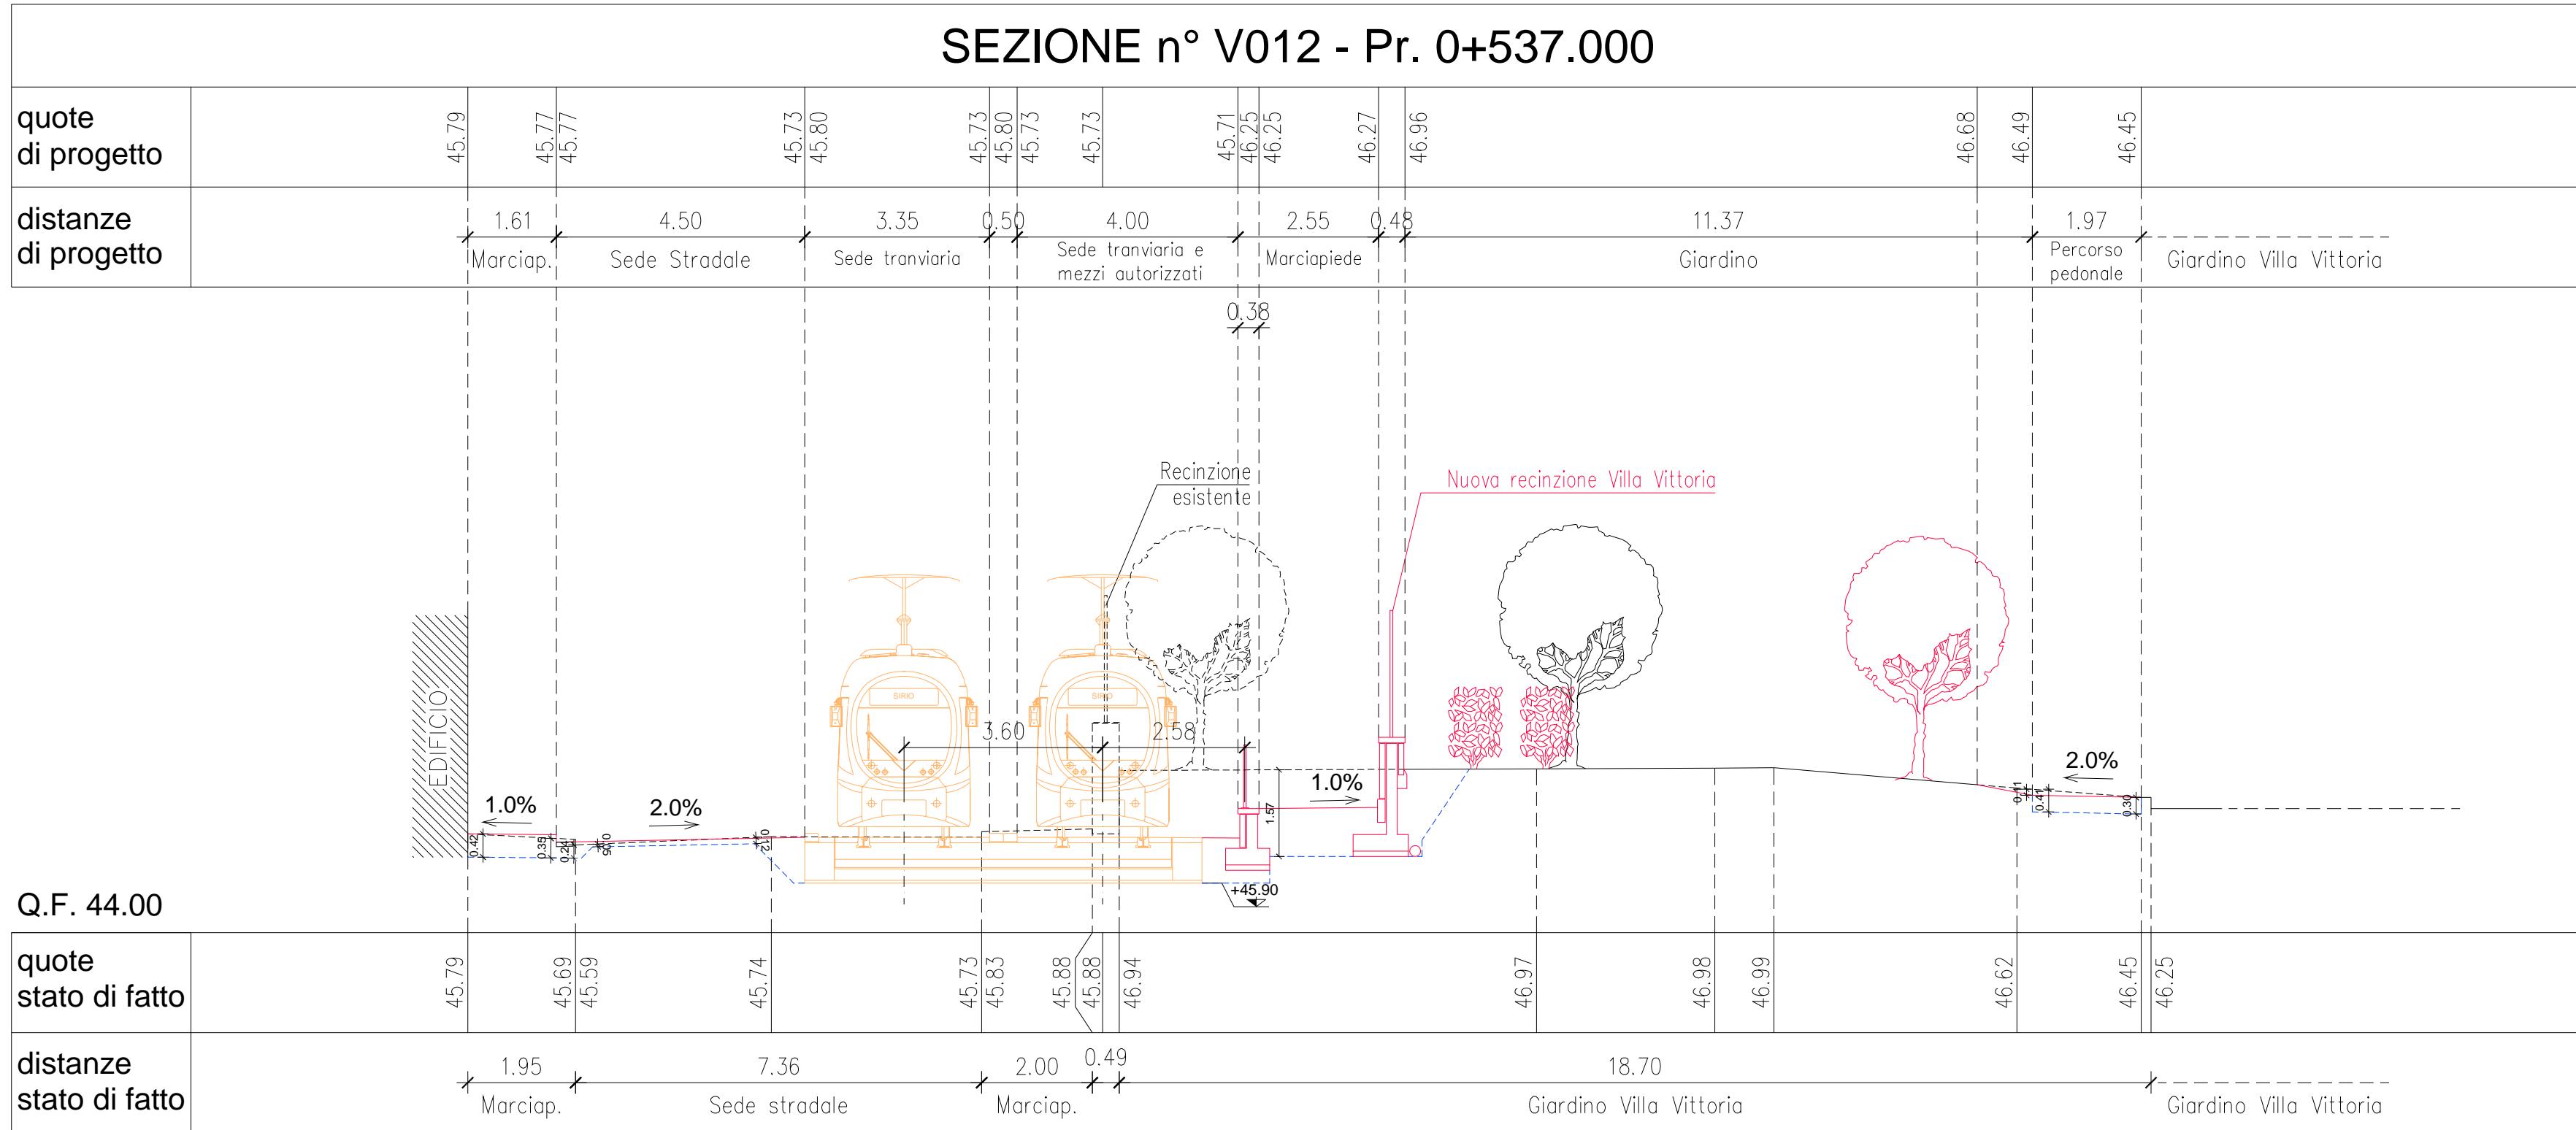

SEZIONE n° V013 - Pr. 0+591.171

## SEZIONE n° V013 - Pr. 0+591.171

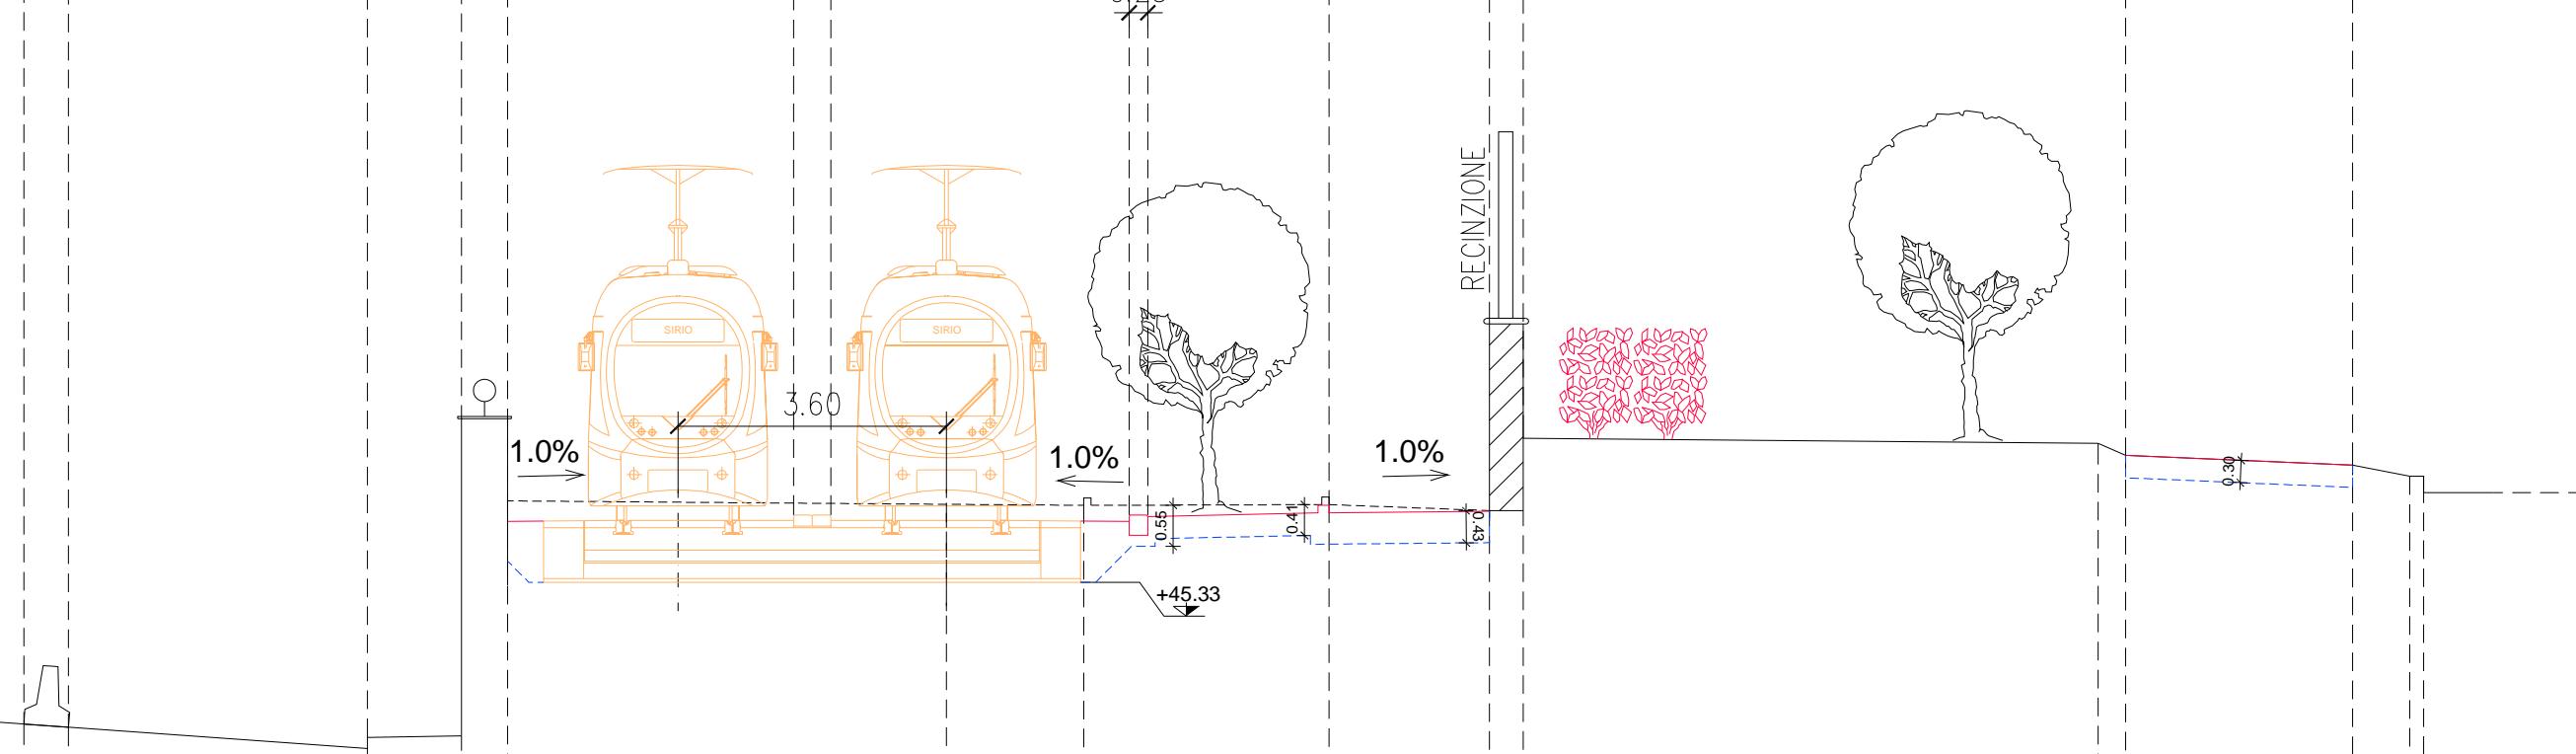

Q.F. 42.00

<b>quote stato di fatto</b>		43.43	43.39	43.10	43.25	43.27	46.42	46.37	46.36	46.46	46.37	46.47	46.28	47.26	47.19	47.03	46.90	46.75	46.53
<b>distanze stato di fatto</b>		0.60		4.01	1.26	0.62		7.72		3.29	2.15	0.45		8.08		3.04			
	Sede stradale		Corsia bus	Marc.		Sede stradale		Aiuola	Marciapiede		Giardino Villa Vittoria		Percorso pedonale	Giardino Villa Vittoria					